


Building Blocks | Early Childhood Centre


Derek krasnodembski

Using open space to create unique experiences through a series of stacked elements. Connections are created both visually and physically through the main circulation areas. This openness and connections allows the children to develop their social and physical skills through peer interactions.


Concept Diagram

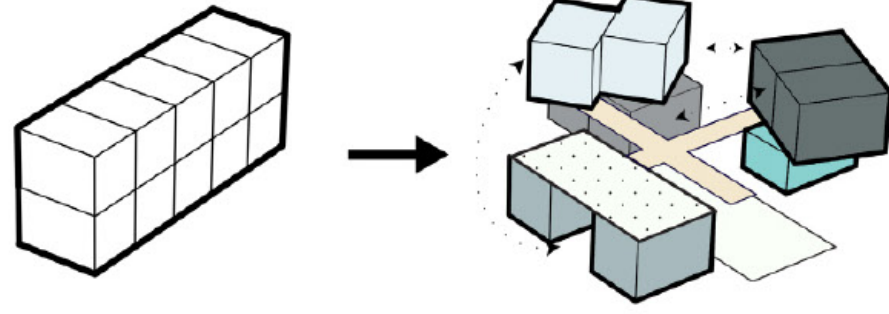

Block Diagram

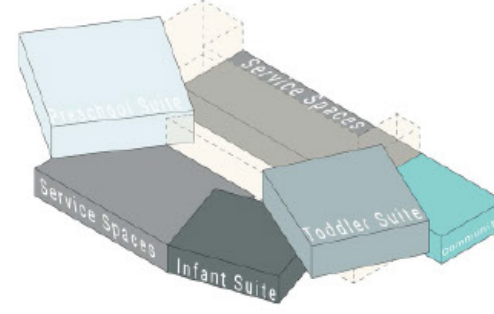


Structure

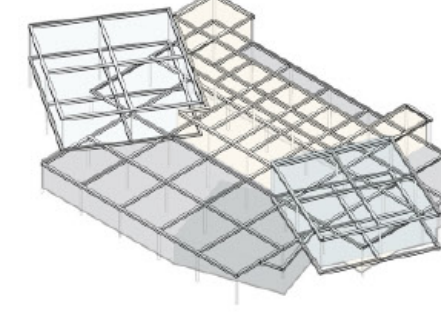

Isometric Massing



Mapping Diagram

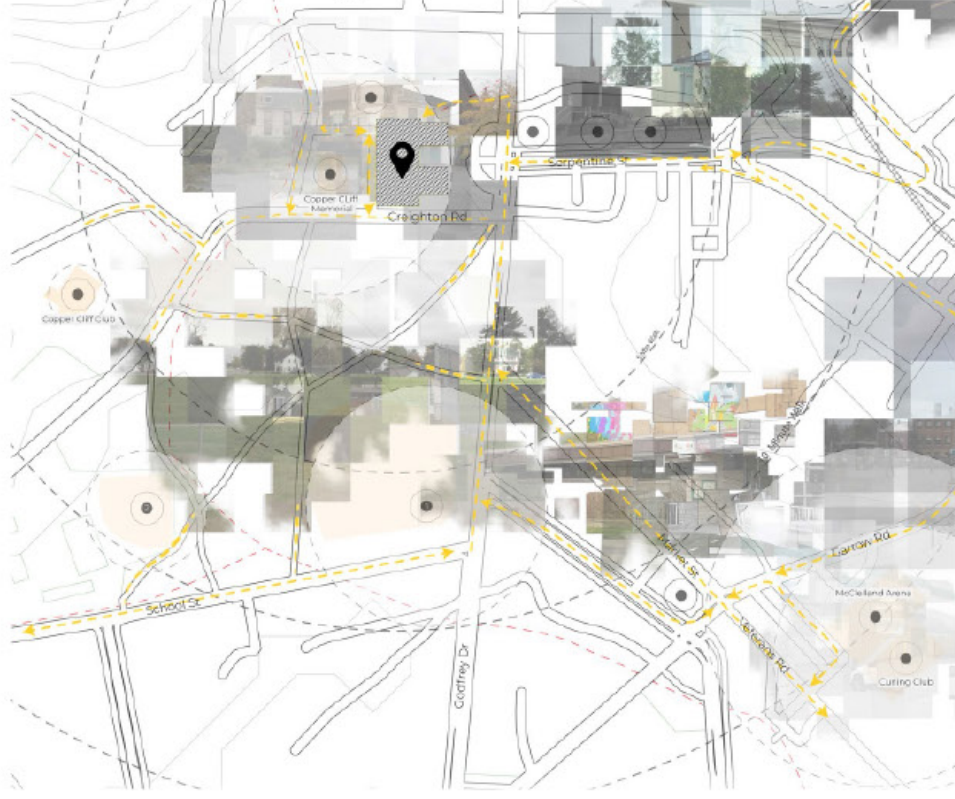


Context Plan | Scale 1:1000



Site Collage




Site Plan | Scale 1:200

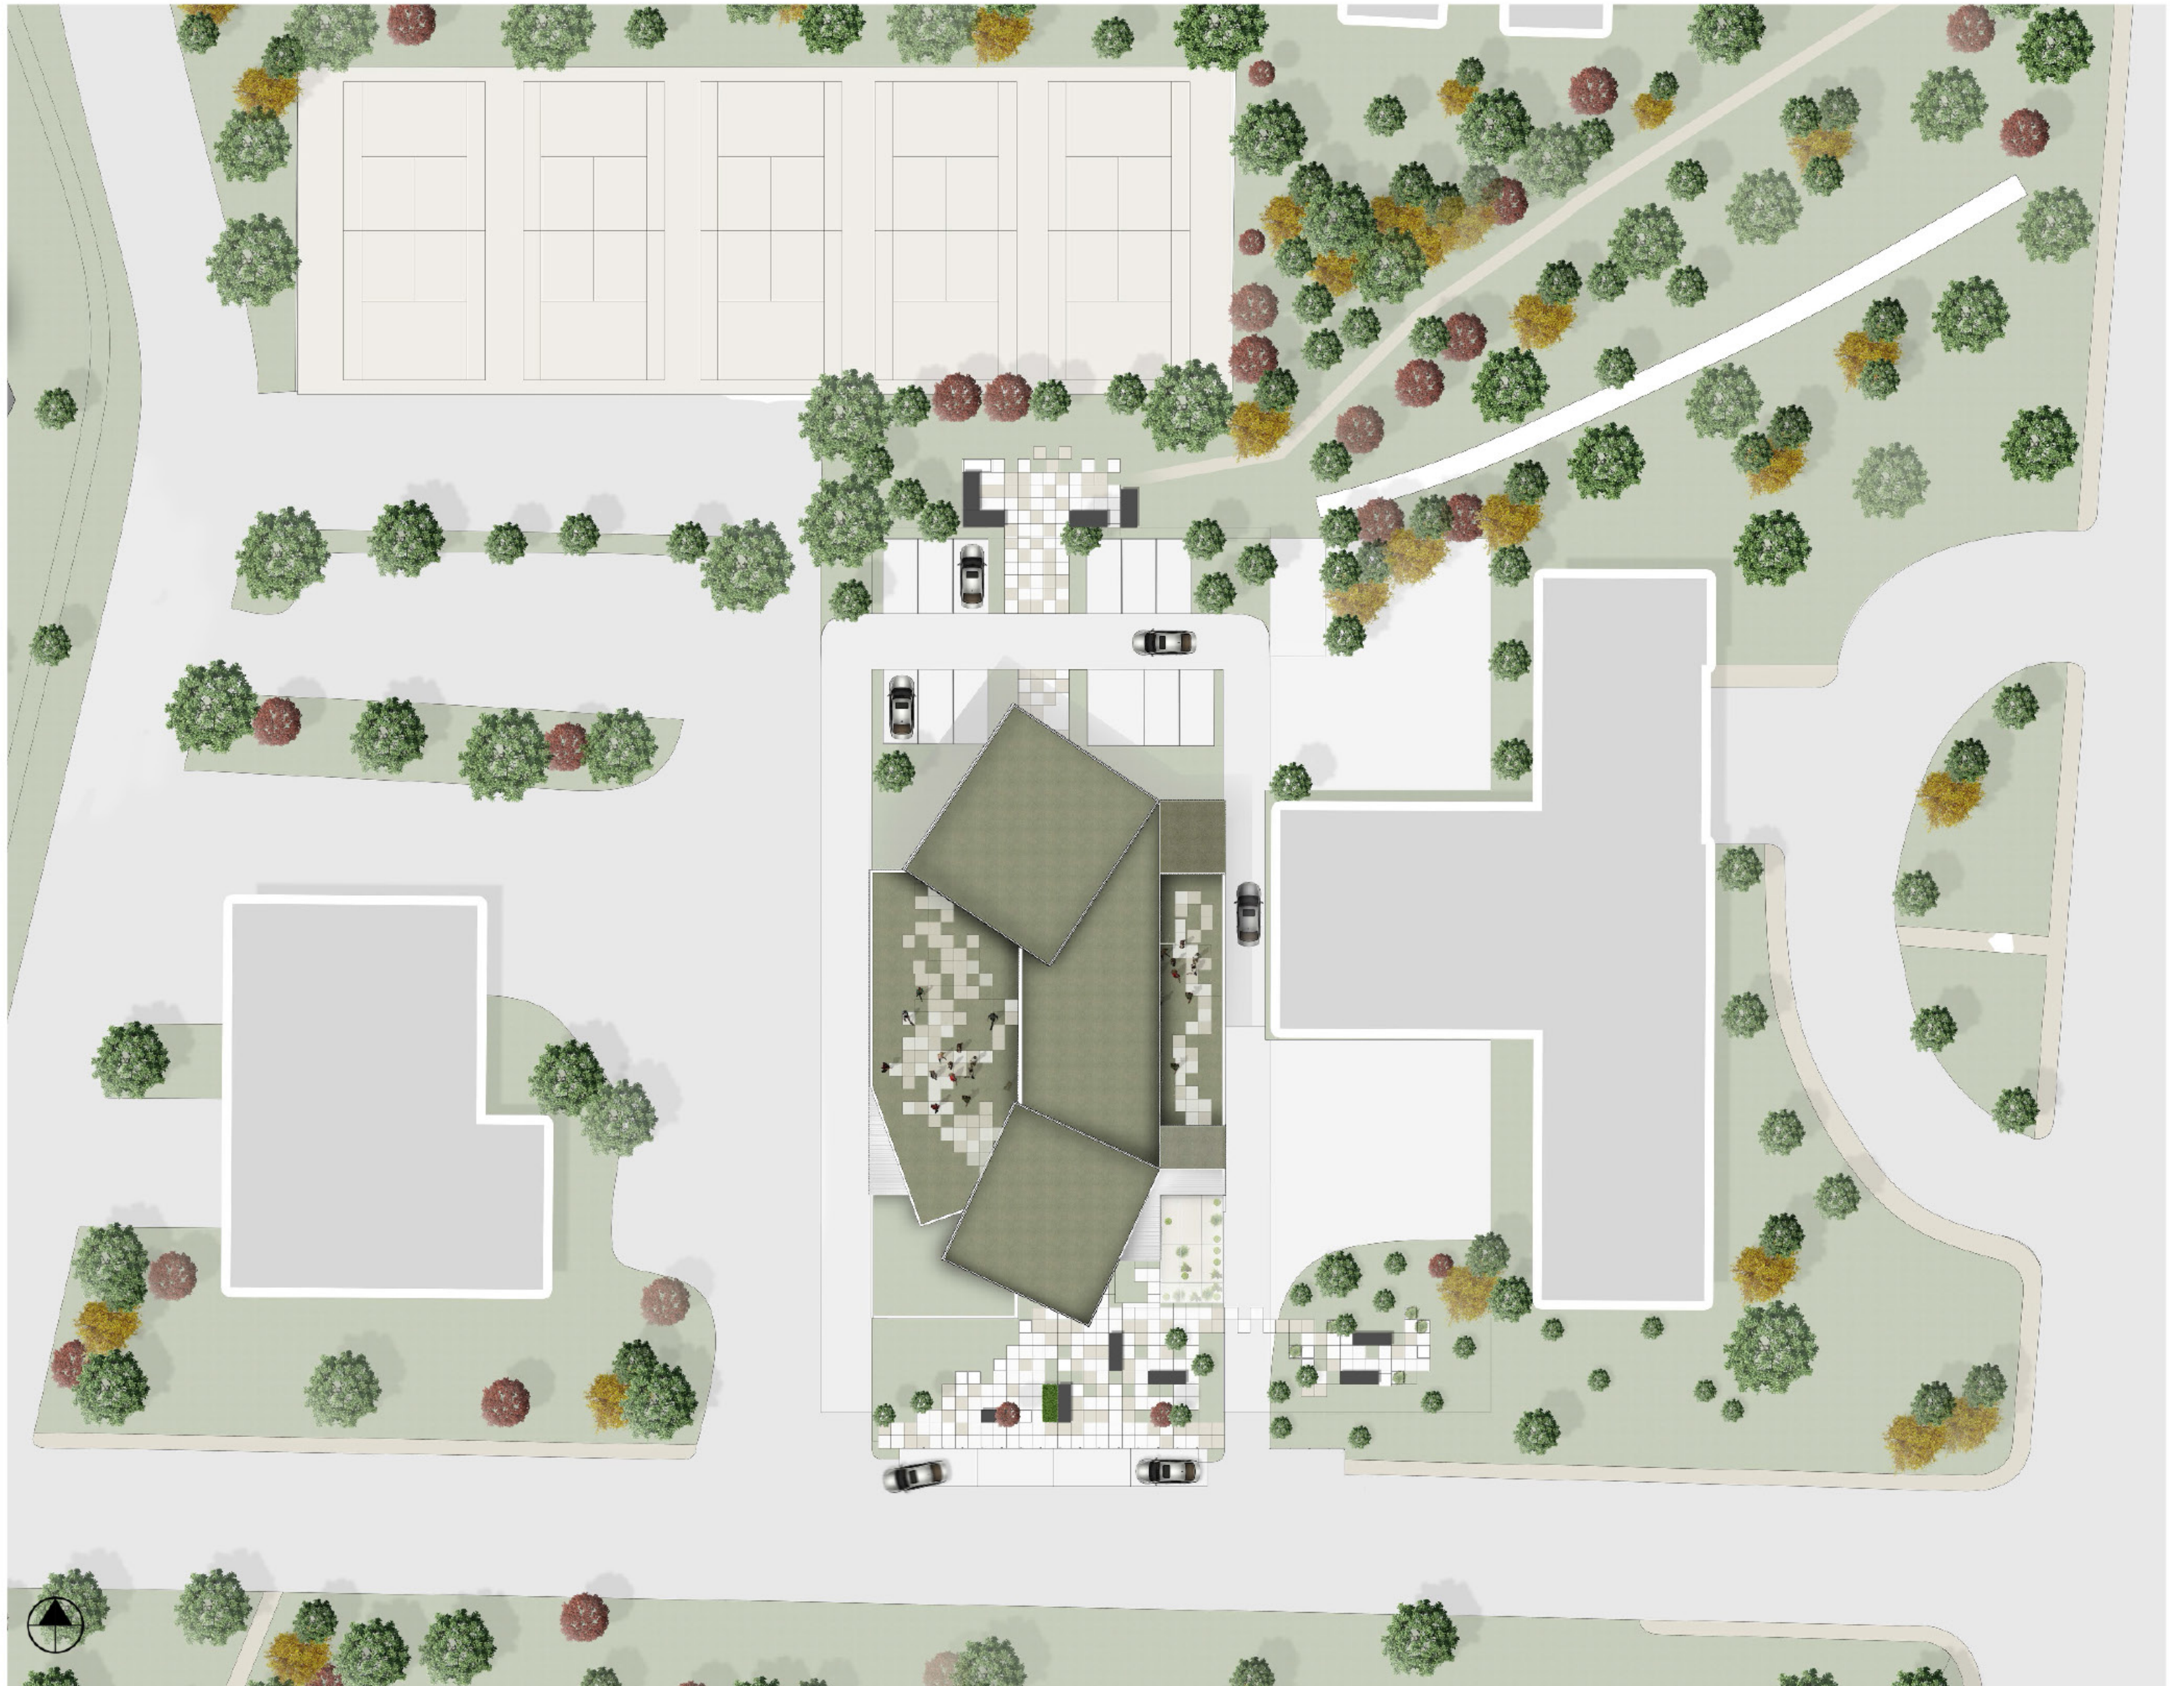


North Elevation | Scale 1:100



Floor Plan | Scale 1:100

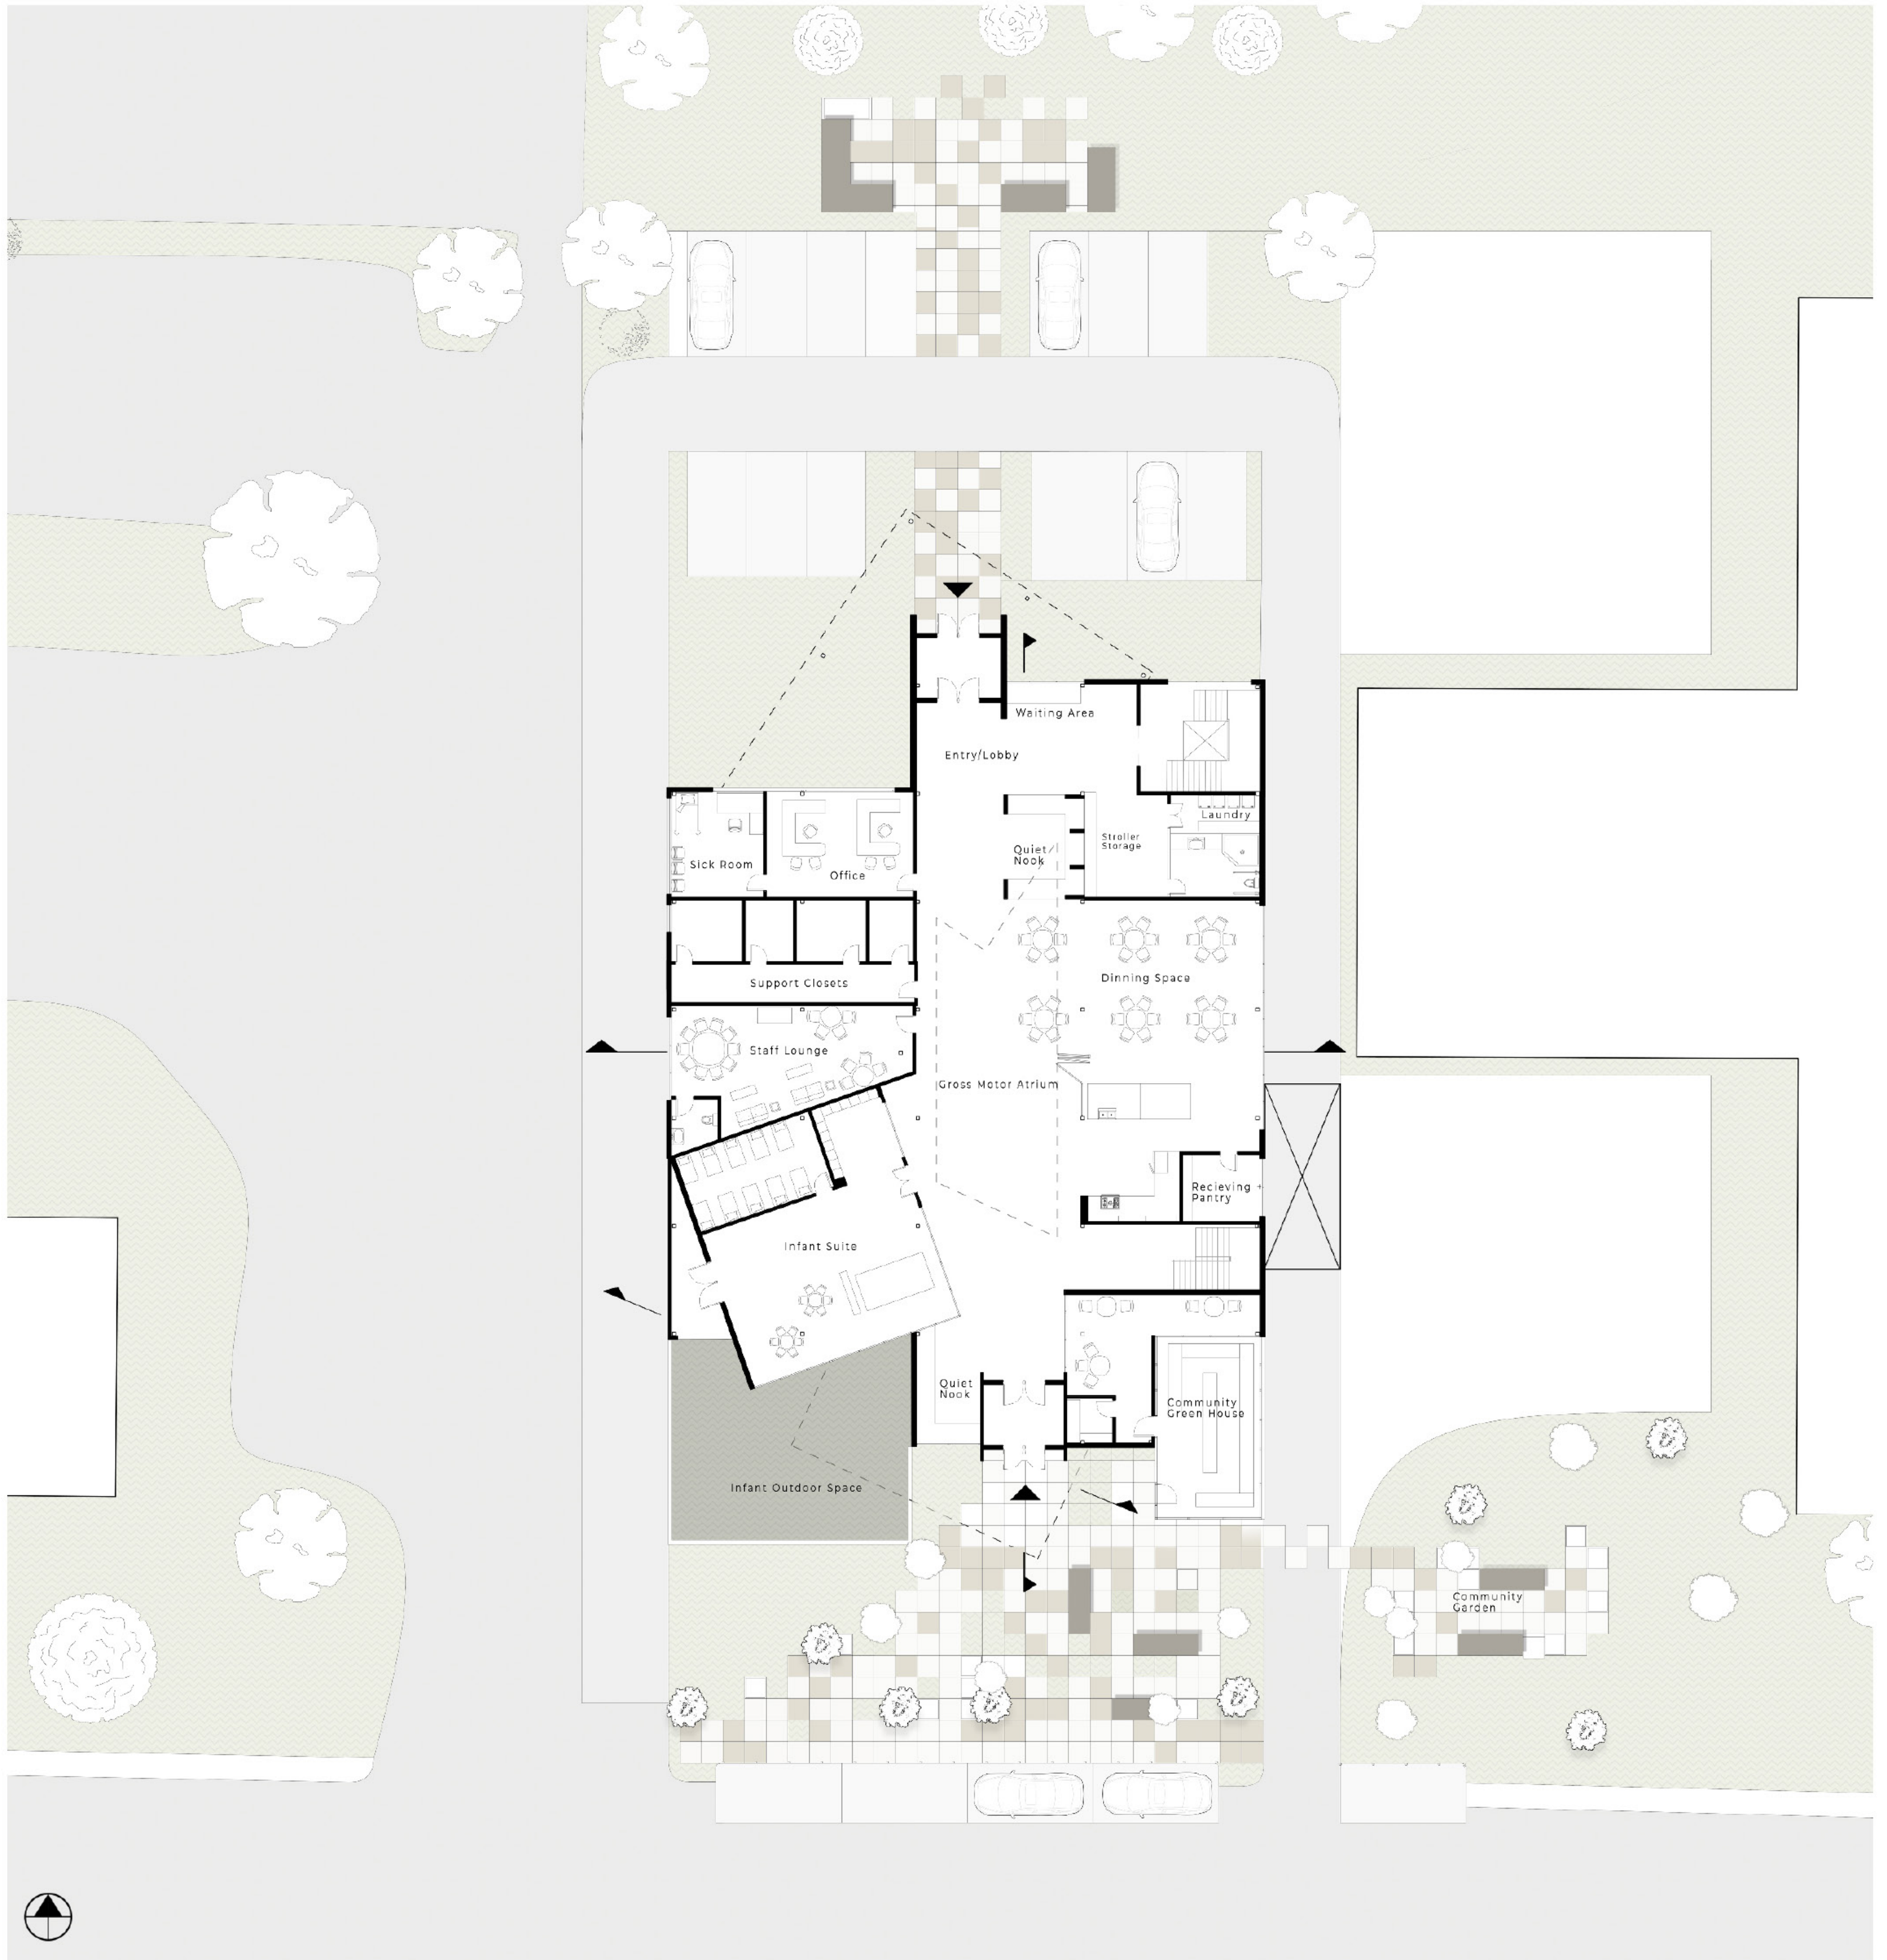


Upper Floor Plan | Scale 1:100

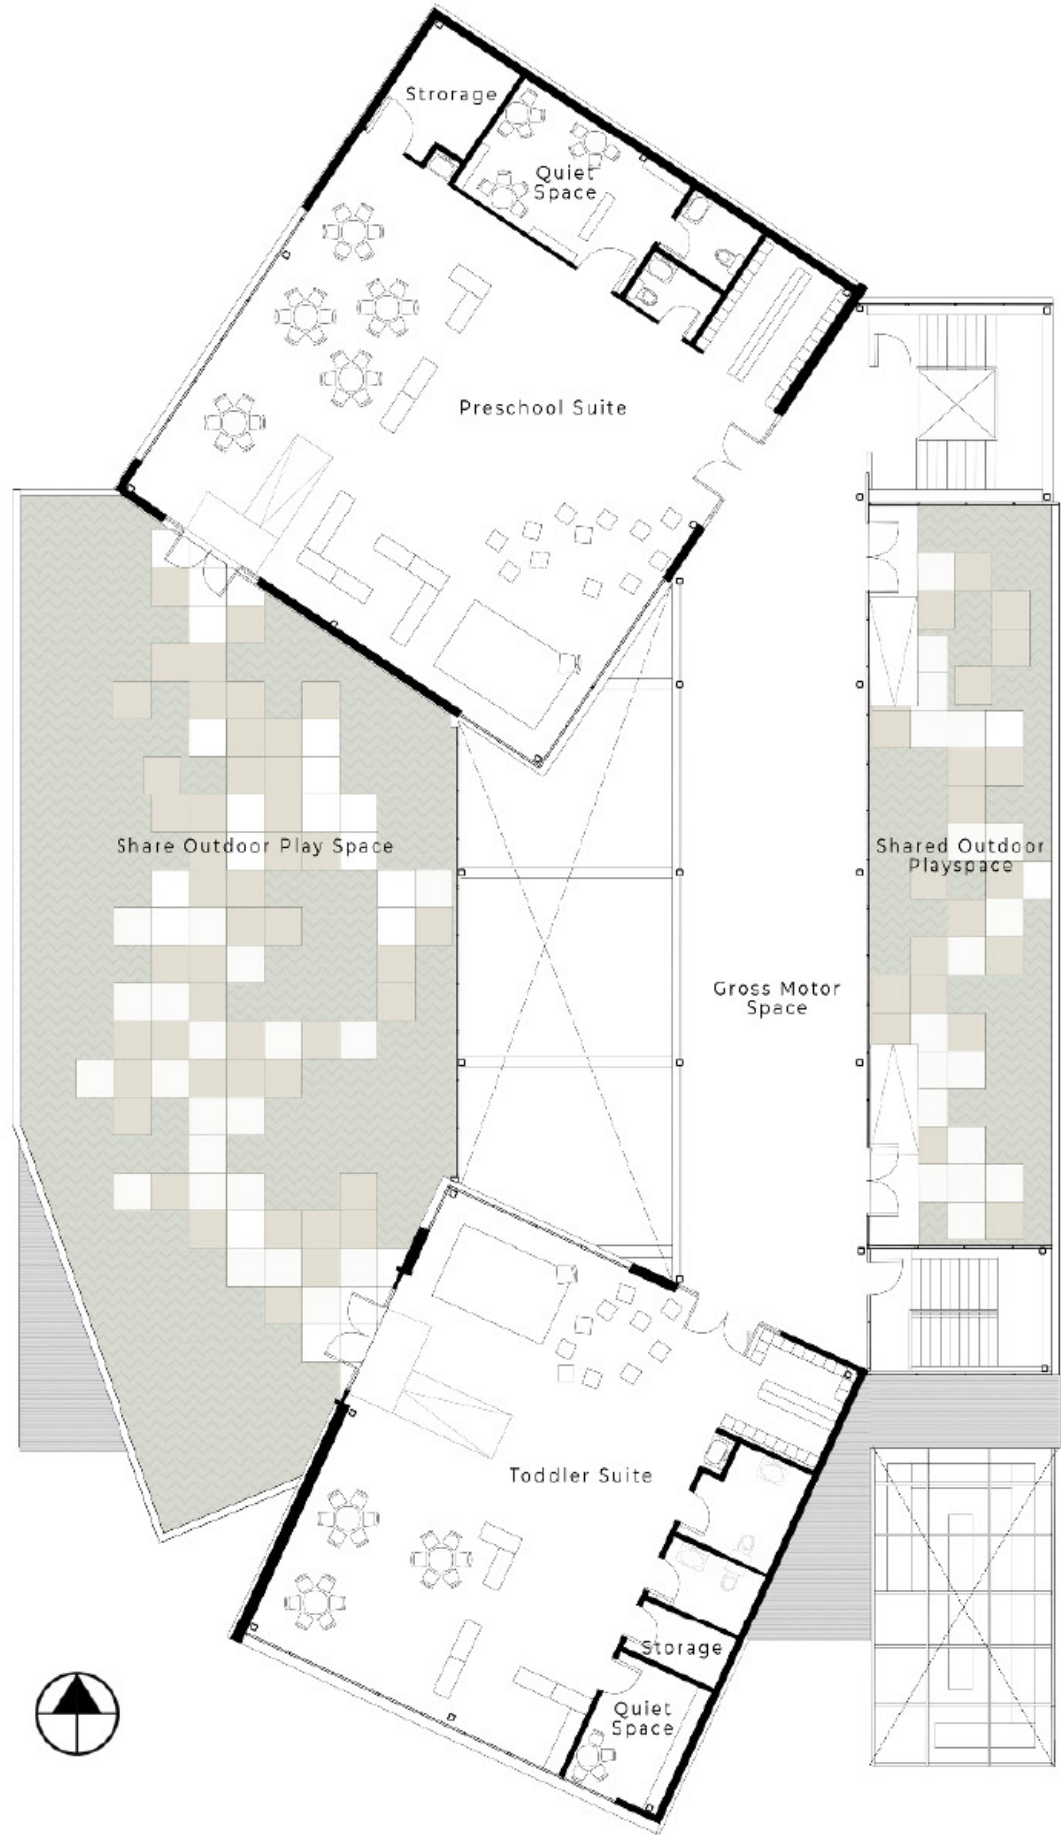

Atrium Section | Scale 1:100




South Section | Scale 1:100

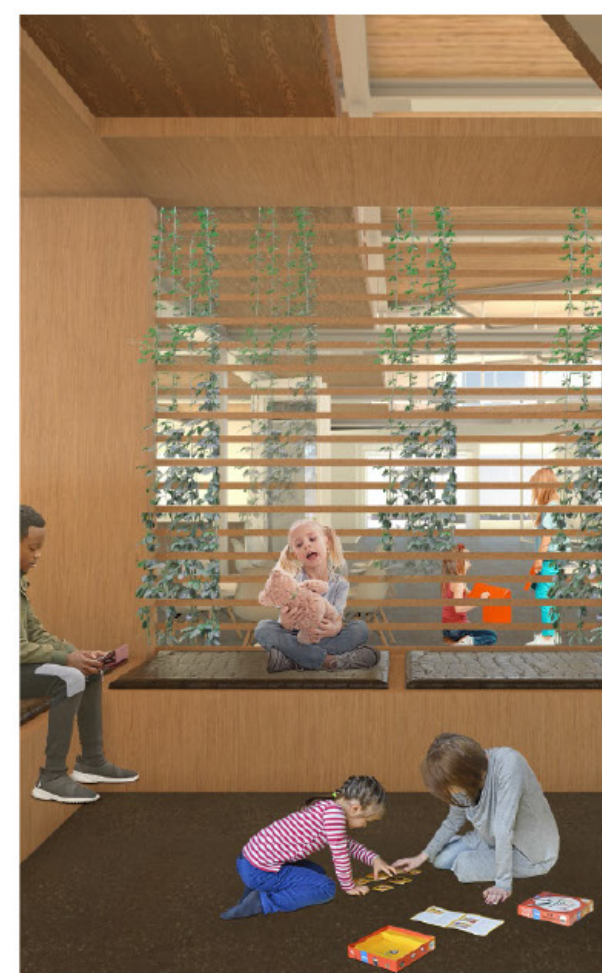



Detail Classroom Plan | Scale 1:25

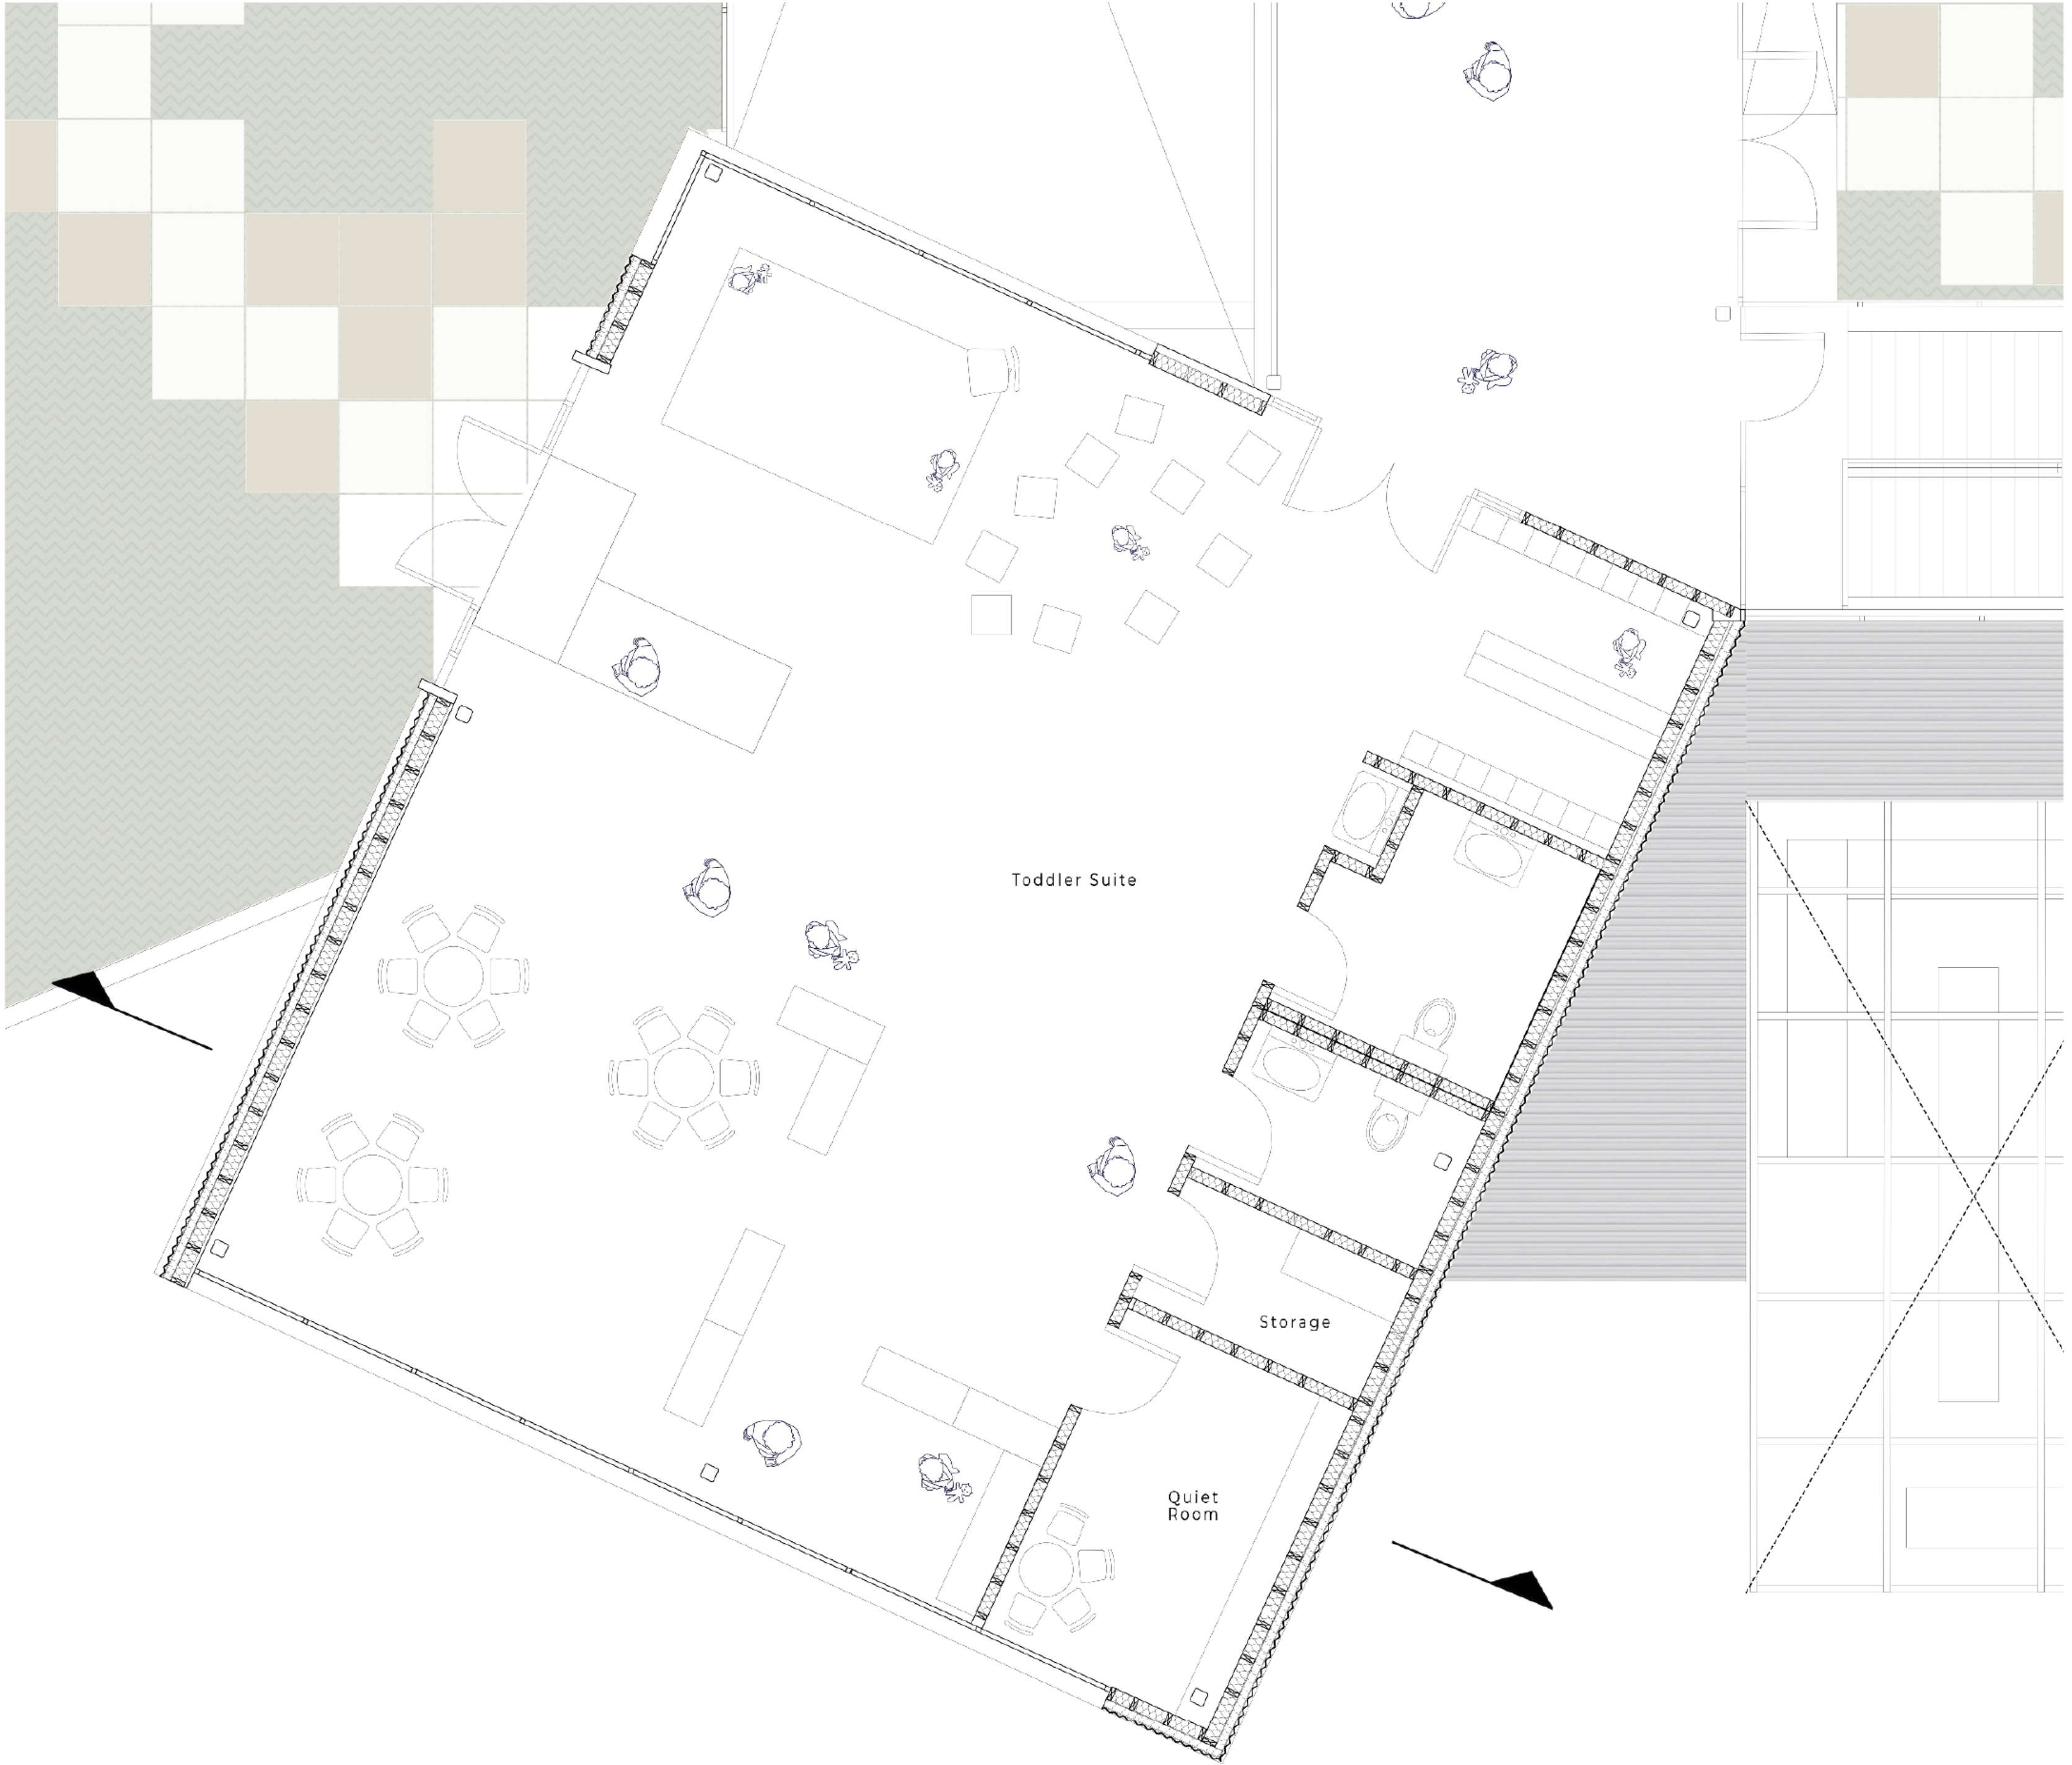

Classroom Detail Section | Scale 1:25

