




THE MOSAIC COMMUNITY

The objective of the project is about creating home amenities for the homeless population of Sudbury. The designed units will garner a sense of community and identity that will help them build their own future and life. Together, the units will create community hubs, forming a mosaic of people.

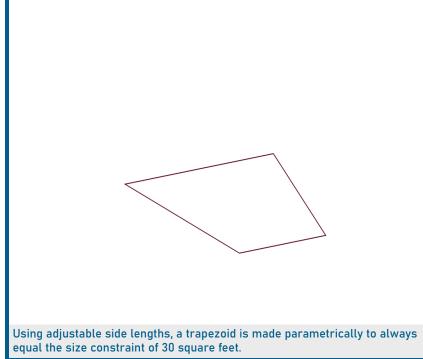

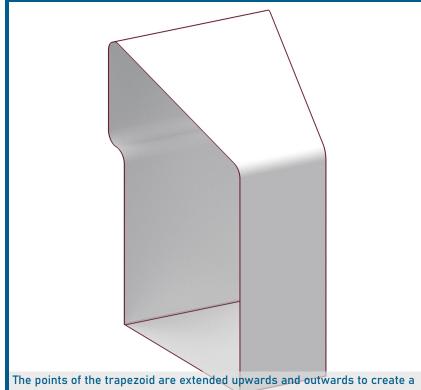


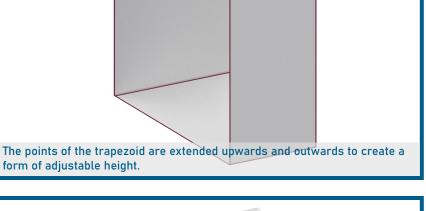









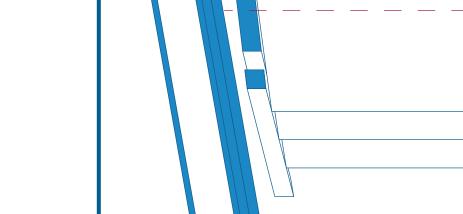

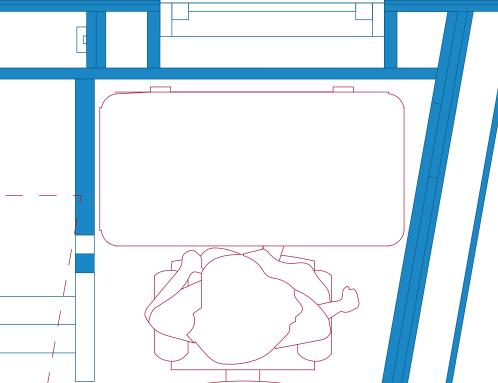

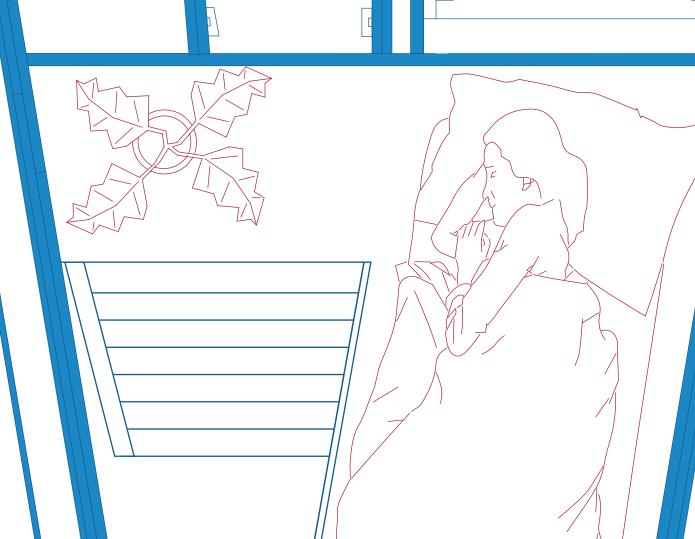

SHELTER

IDENTIT

COMMUNITY

→TRUST

SECURITY

INDEPENDENCE

SENSE OF PLACE


→ PRIVACY

ADAPT & ADOPT


COMFORT


WARMTH IN MATERIALITY


using the same inputs.

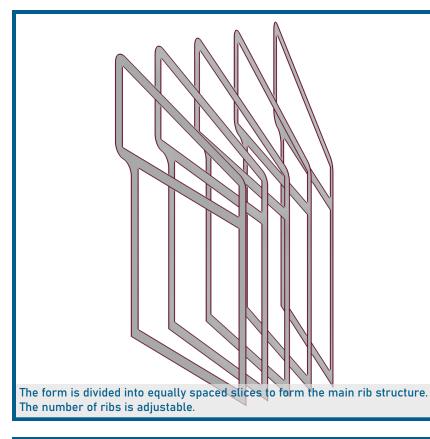


The form is offset inwards to create a void, and is separated into two floors

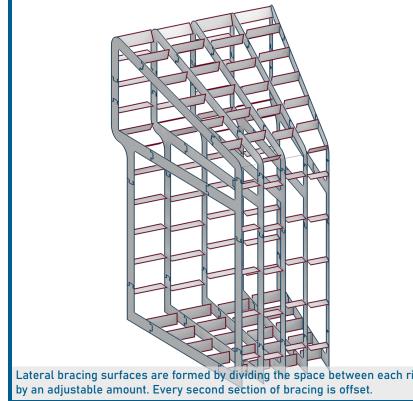


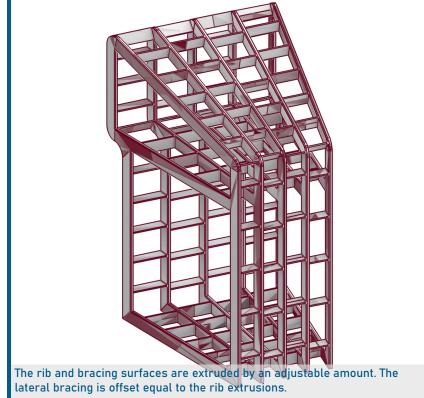

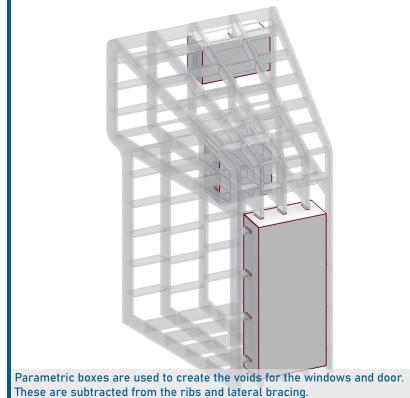


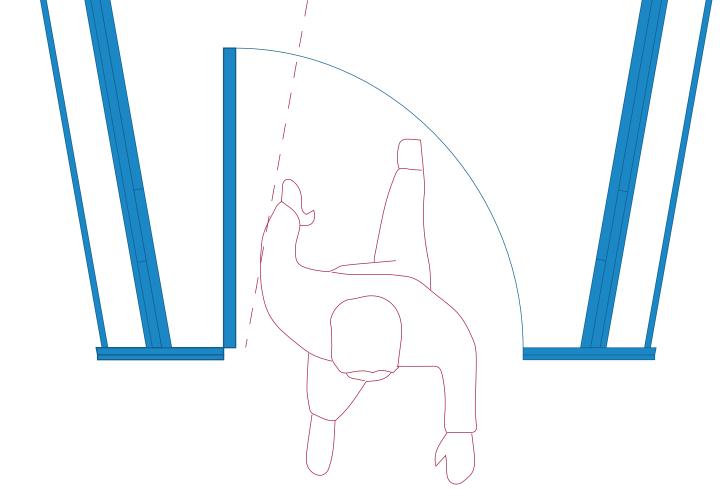



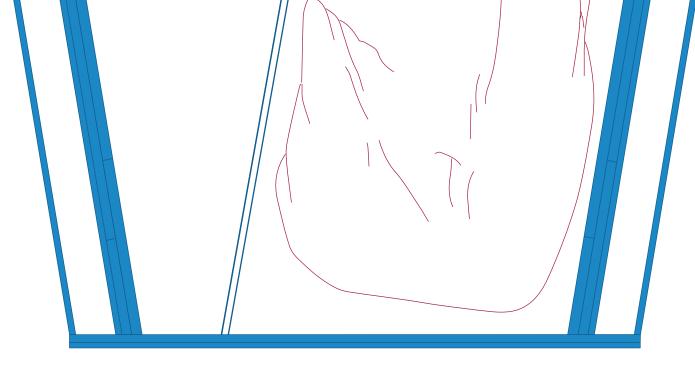


LOFT LEVEL FLOOR PLAN scale 1:10

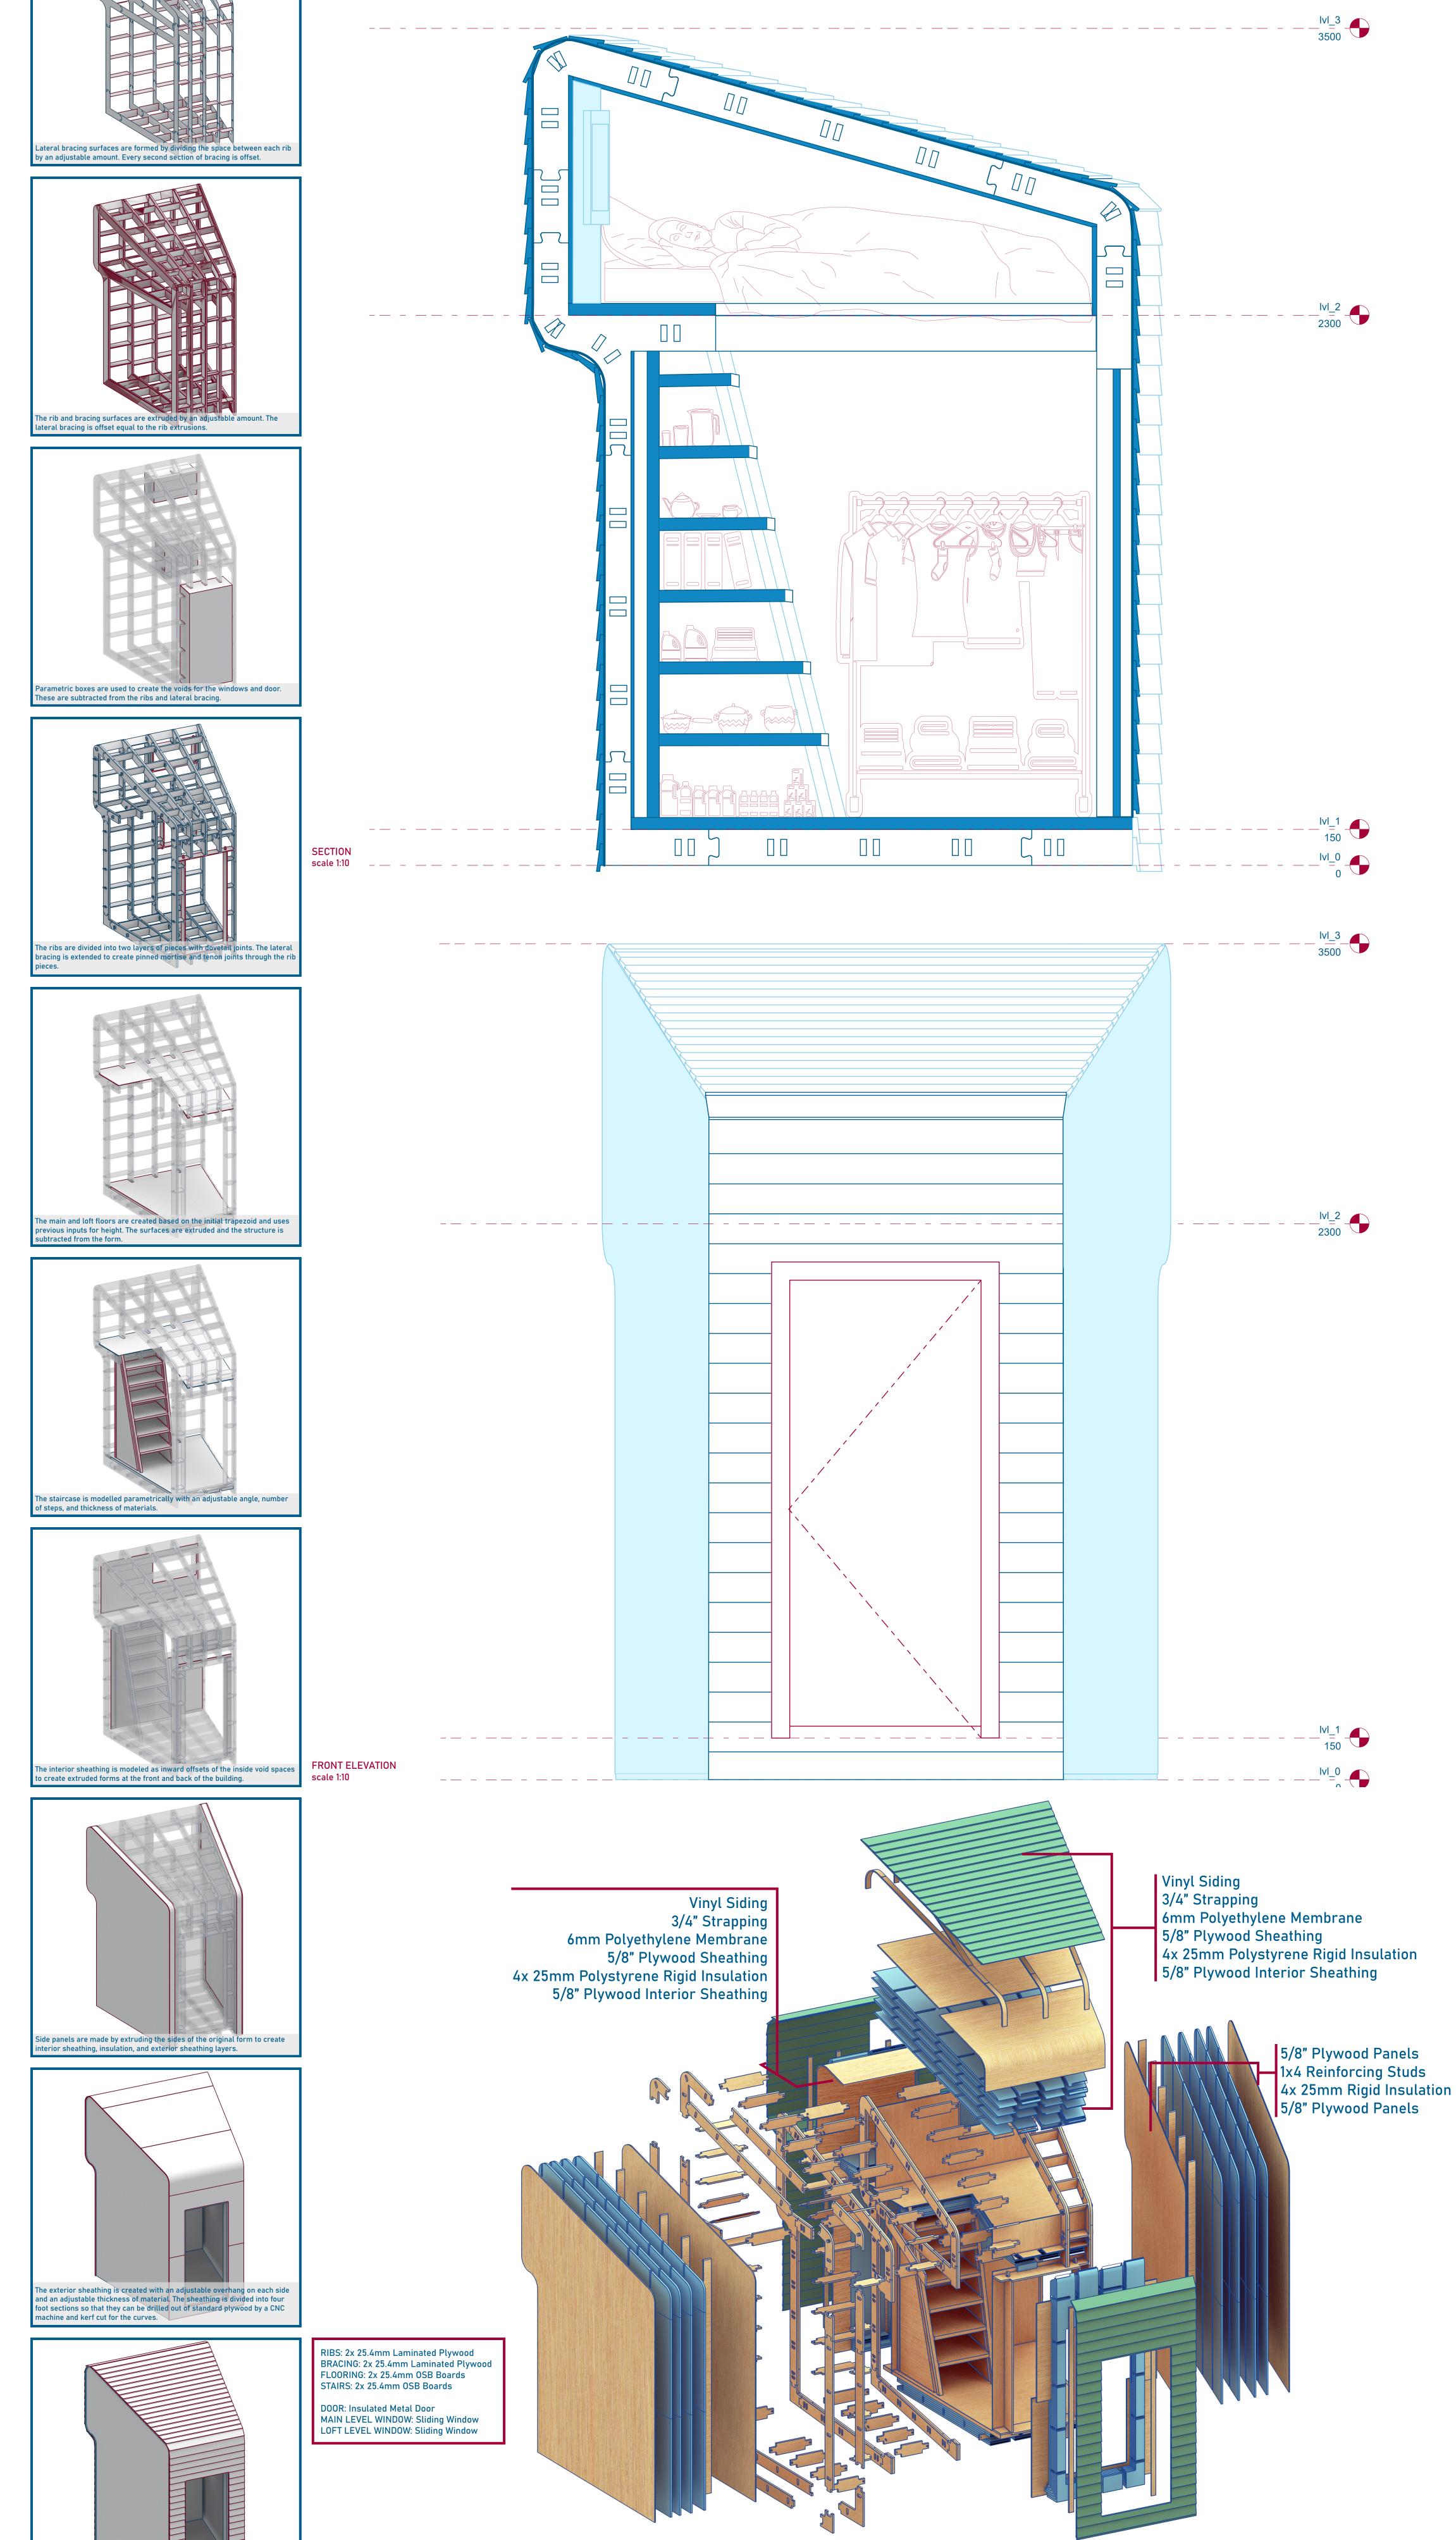

EXPLODED AXONOMETRIC DRAWING

NTS

The siding is created by dividing the exterior sheathing by an adjustable amount and creating the siding shape at each division. Strapping is created between the sheathing and the siding by dividing the sheathing vertically.

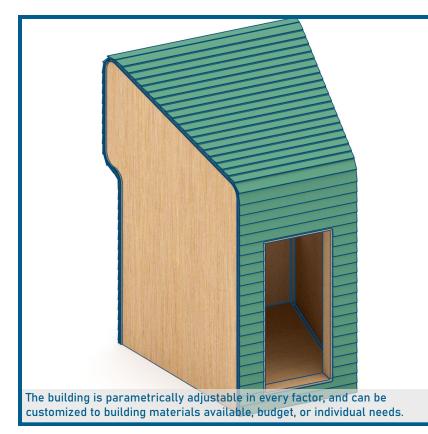

STUDENT PROJECT RESPONDING TO HOMELESSNESS PROBLEMS https://www.dezeen.com/2018/10/19/video-mini-living-ma sing-los-angeles-architecture/



https://www.domusweb.it/en/architecture/2013/09/13/bc_studies_michael_lefeber_hexa_structures.html



