
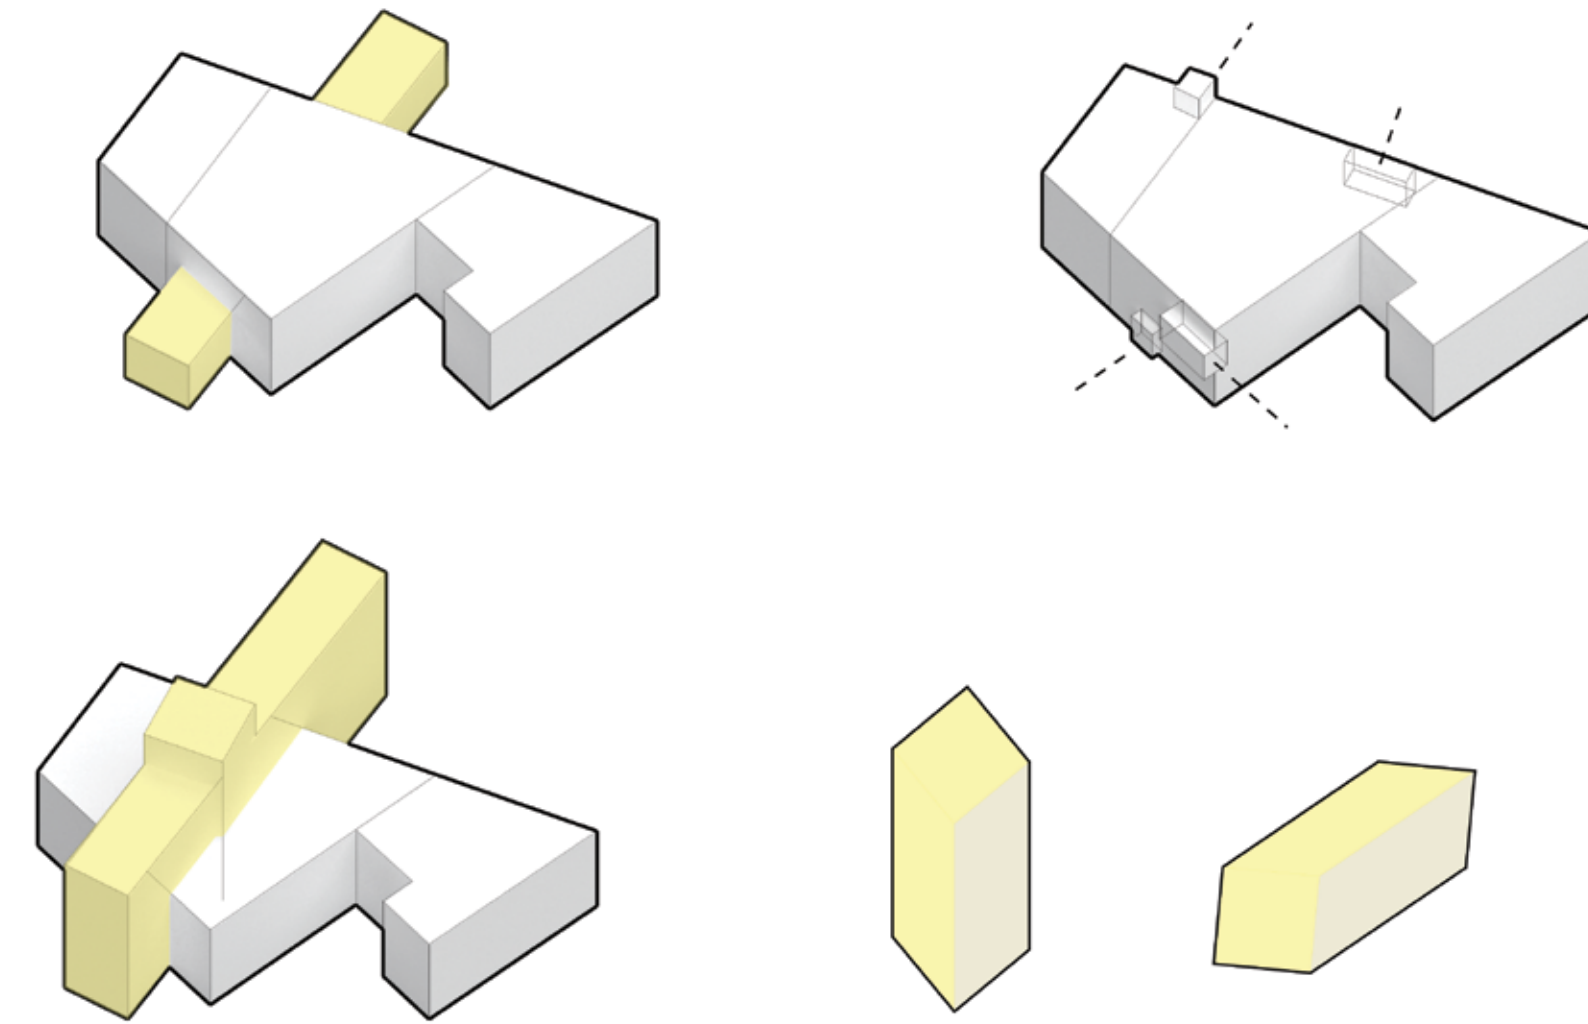
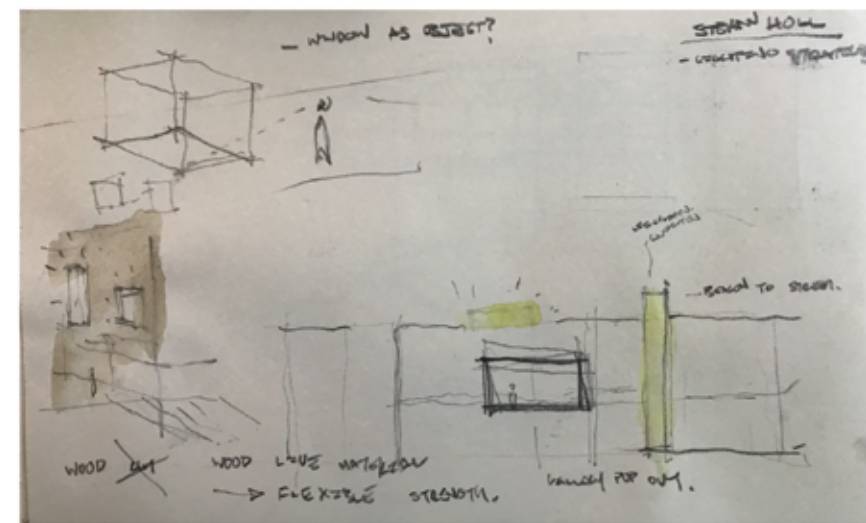


# ART GALLERY OF SUDBURY [135 DURHAM]

*Thomas Vanderkruk*  
*3rd Yr B.ARCH*  
*student*

## Thesis Statement


*The conceptual approach was built on the information gathered from the sites immediate urban context, historical inhabitation, thriving arts culture, and the city's future green focus. The main design response follows the adaptation of the past furniture building into a revitalized community hub acting as a beacon in above categories. The goal is to create a beacon that activates its adjacencies through connectivity, perosity, and transparency*

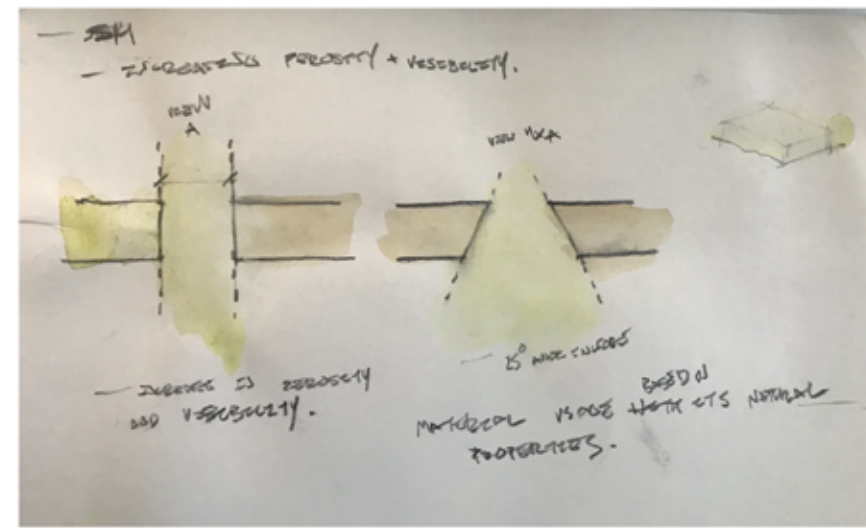







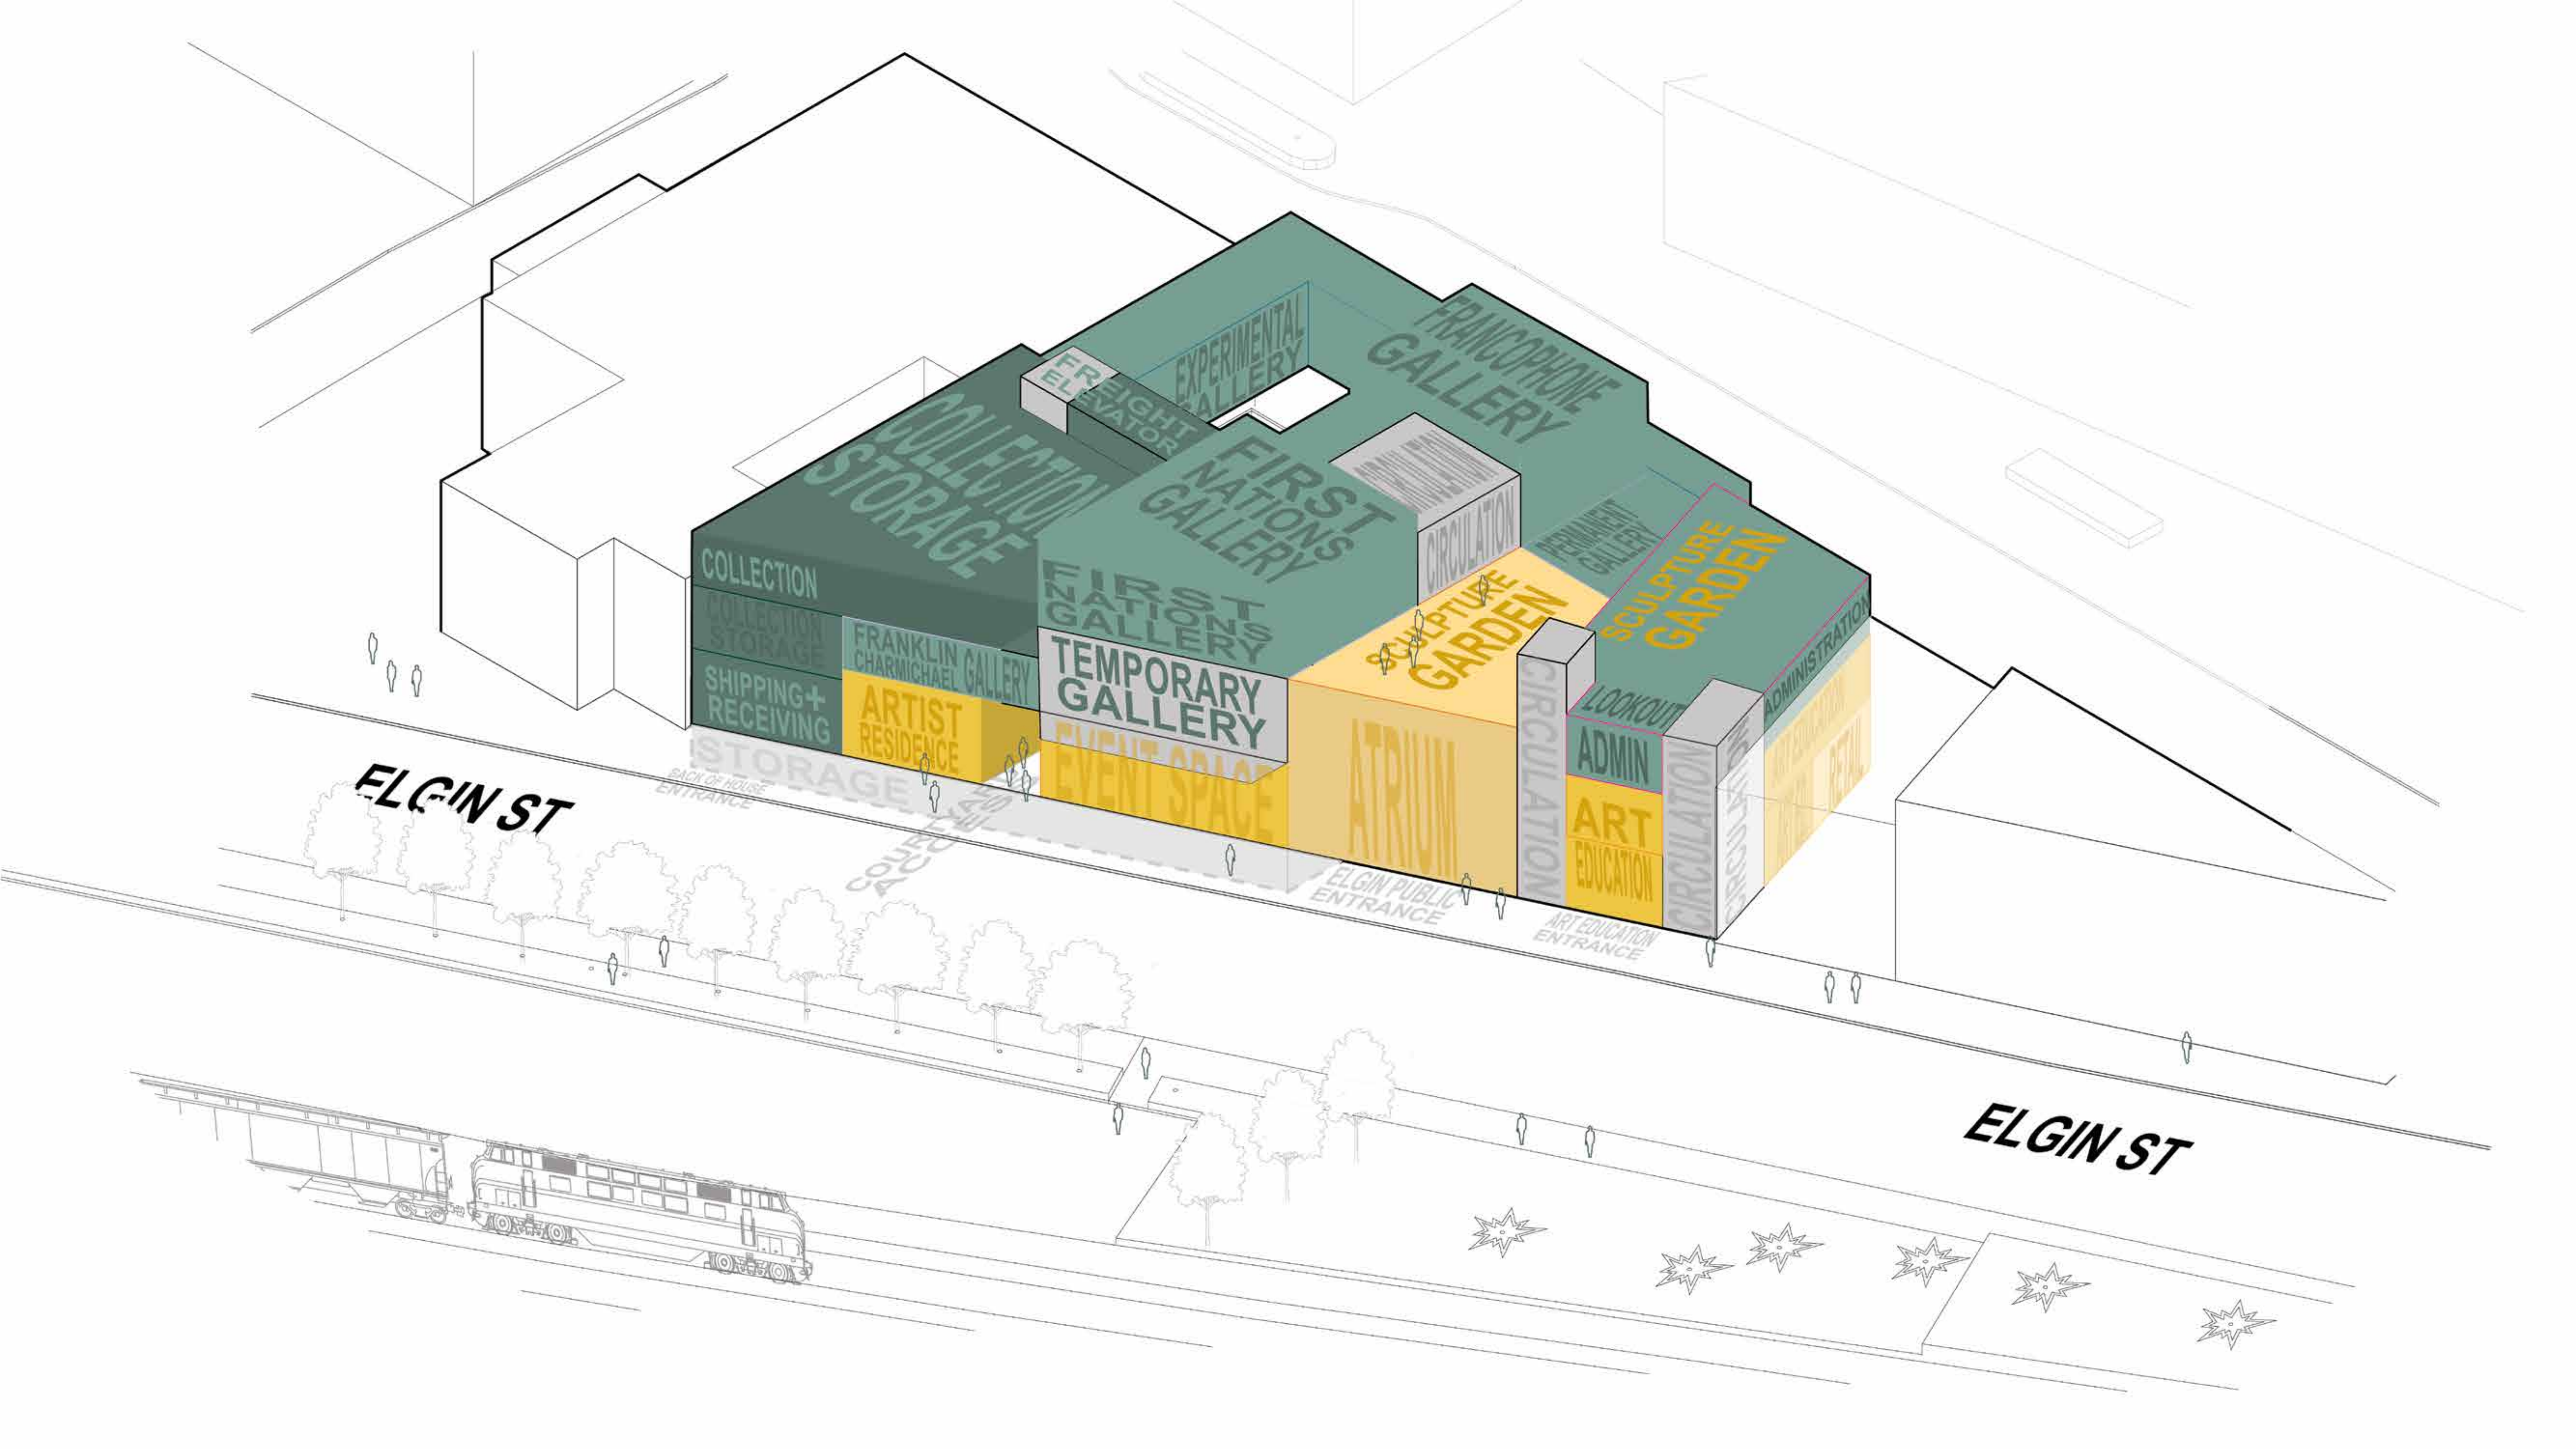

ELGIN ST

ELGIN ST

COLLECTION STORAGE

SHIPPING + RECEIVING

STORAGE

FRANKLIN CHARMICHAEL GALLERY

ARTIST RESIDENCE

TEMPORARY GALLERY

EVENT SPACE

ELGIN PUBLIC ENTRANCE

ART EDUCATION ENTRANCE

FREIGHT ELEVATOR

EXPERIMENTAL GALLERY

FIRST NATIONS GALLERY

FRANCOPHONE GALLERY

SCULPTURE GARDEN

LOOKOUT

ADMIN

ART EDUCATION

SCULPTURE GARDEN


CIRCULATION

ADMINISTRATION

BACK OF HOUSE ENTRANCE

COLLECTOR ENTRANCE



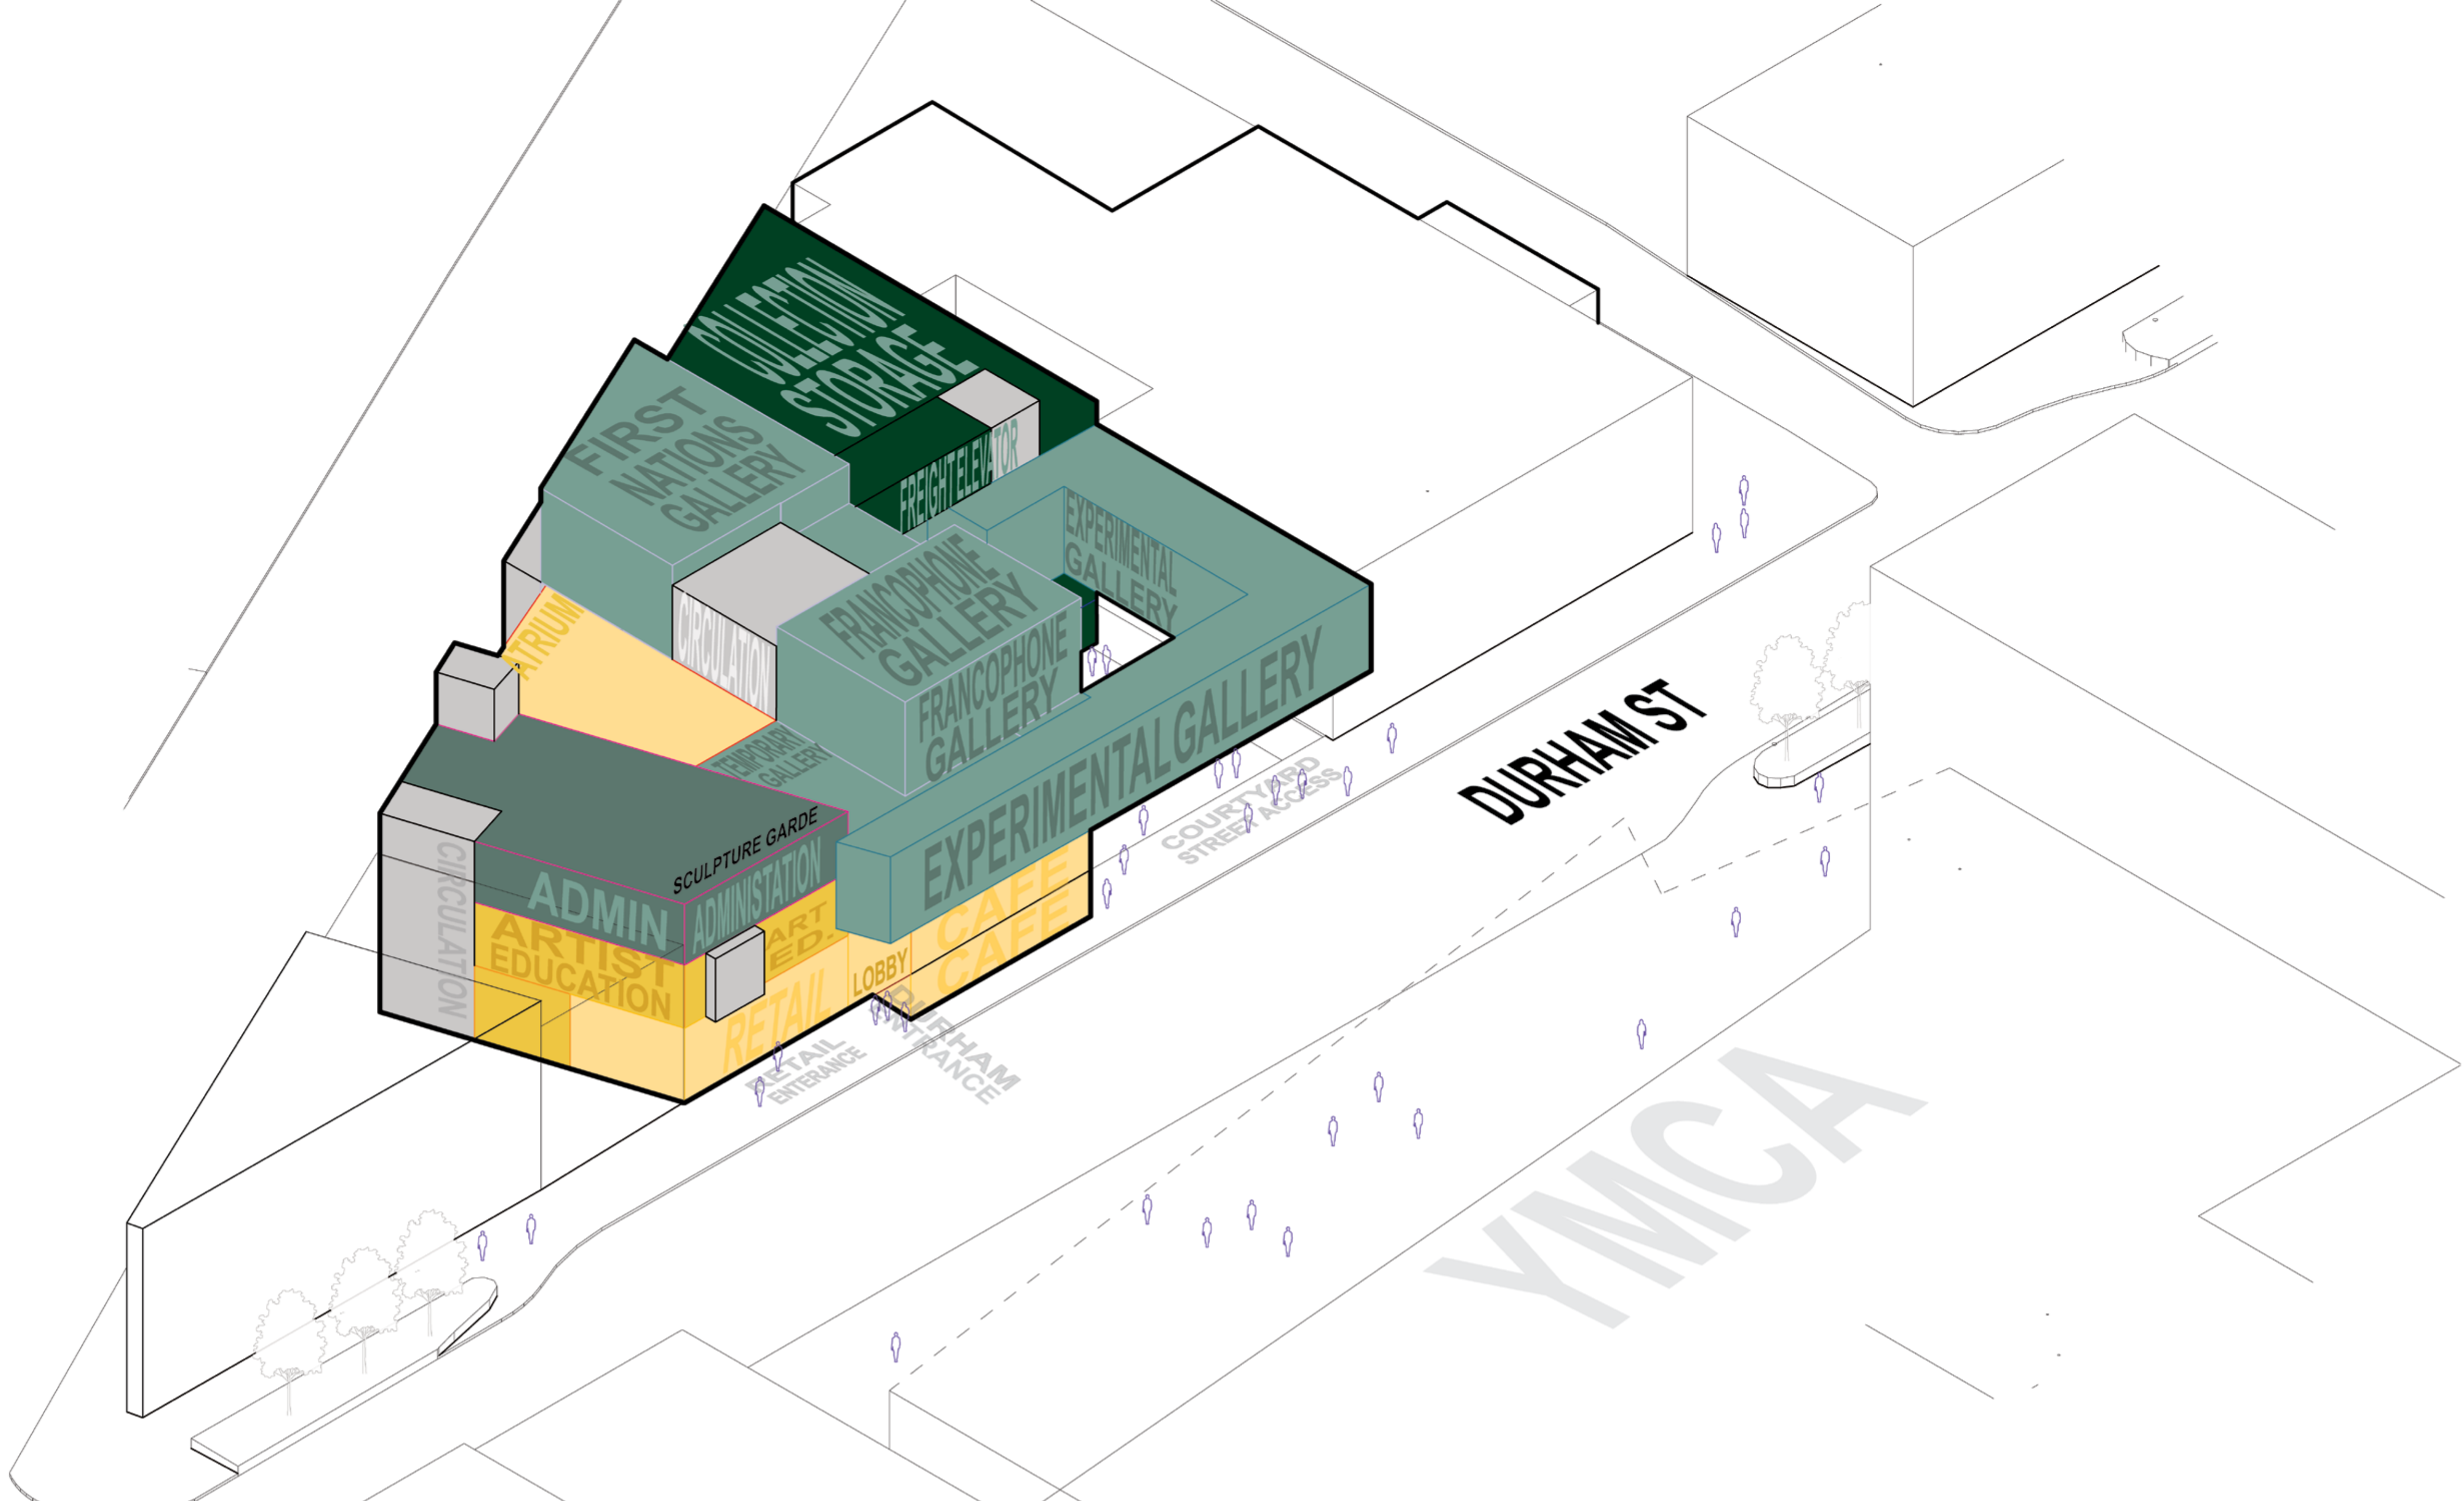

MULTIMEDIA STORAGE

FIRST NATIONS GALLERY

FRANCOPHONE GALLERY

EXPERIMENTAL GALLERY

ADMINISTRATION

SCULPTURE GARDE

CAFE

ARTIST EDUCATION

RETAIL

LOBBY

CIRCUULATION

TEMPORARY GALLERY

RETAIL ENTRANCE


DURHAM ENTRANCE

DURHAM ST

YMCA

COURTYARD STREET ACCESS



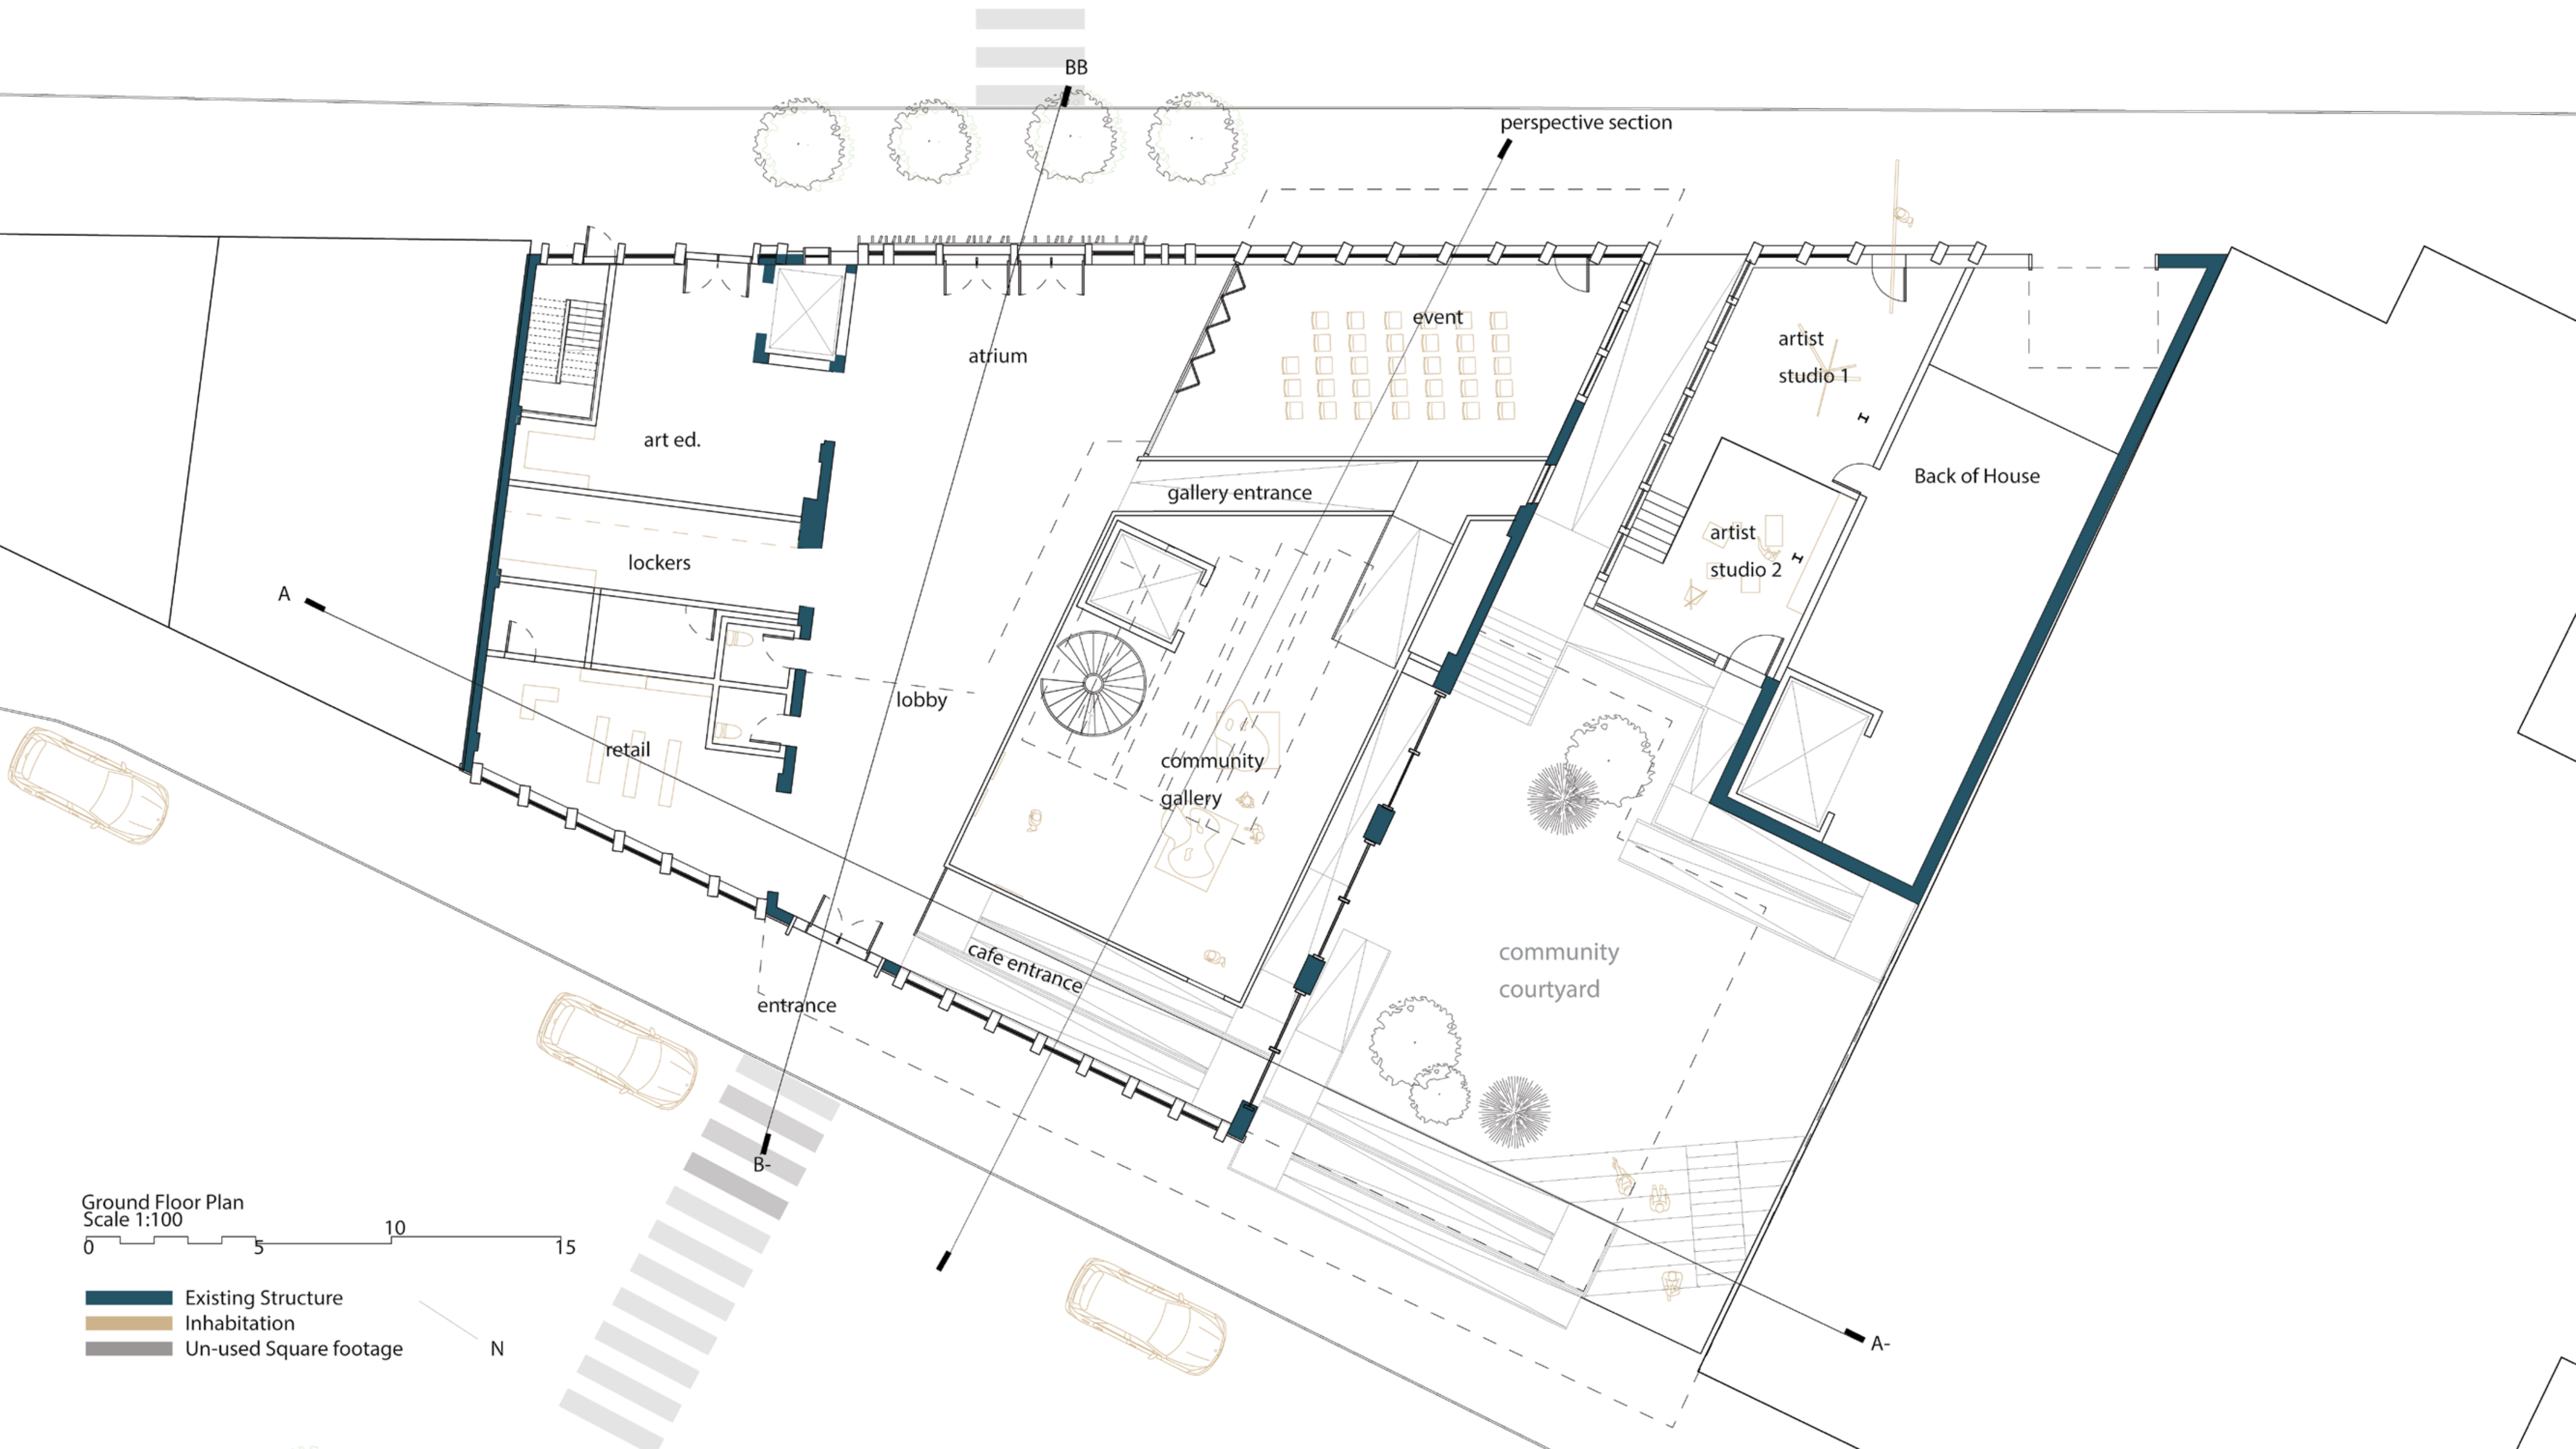

Ground Floor Plan  
Scale 1:100

- Existing Structure
- Inhabitation
- Un-used Square footage

N

A-

B-

BB

A

perspective section

Back of House

artist studio 1

artist studio 2

event

gallery entrance

community gallery

cafe entrance

entrance

lobby

retail


lockers

art ed.

atrium

community courtyard



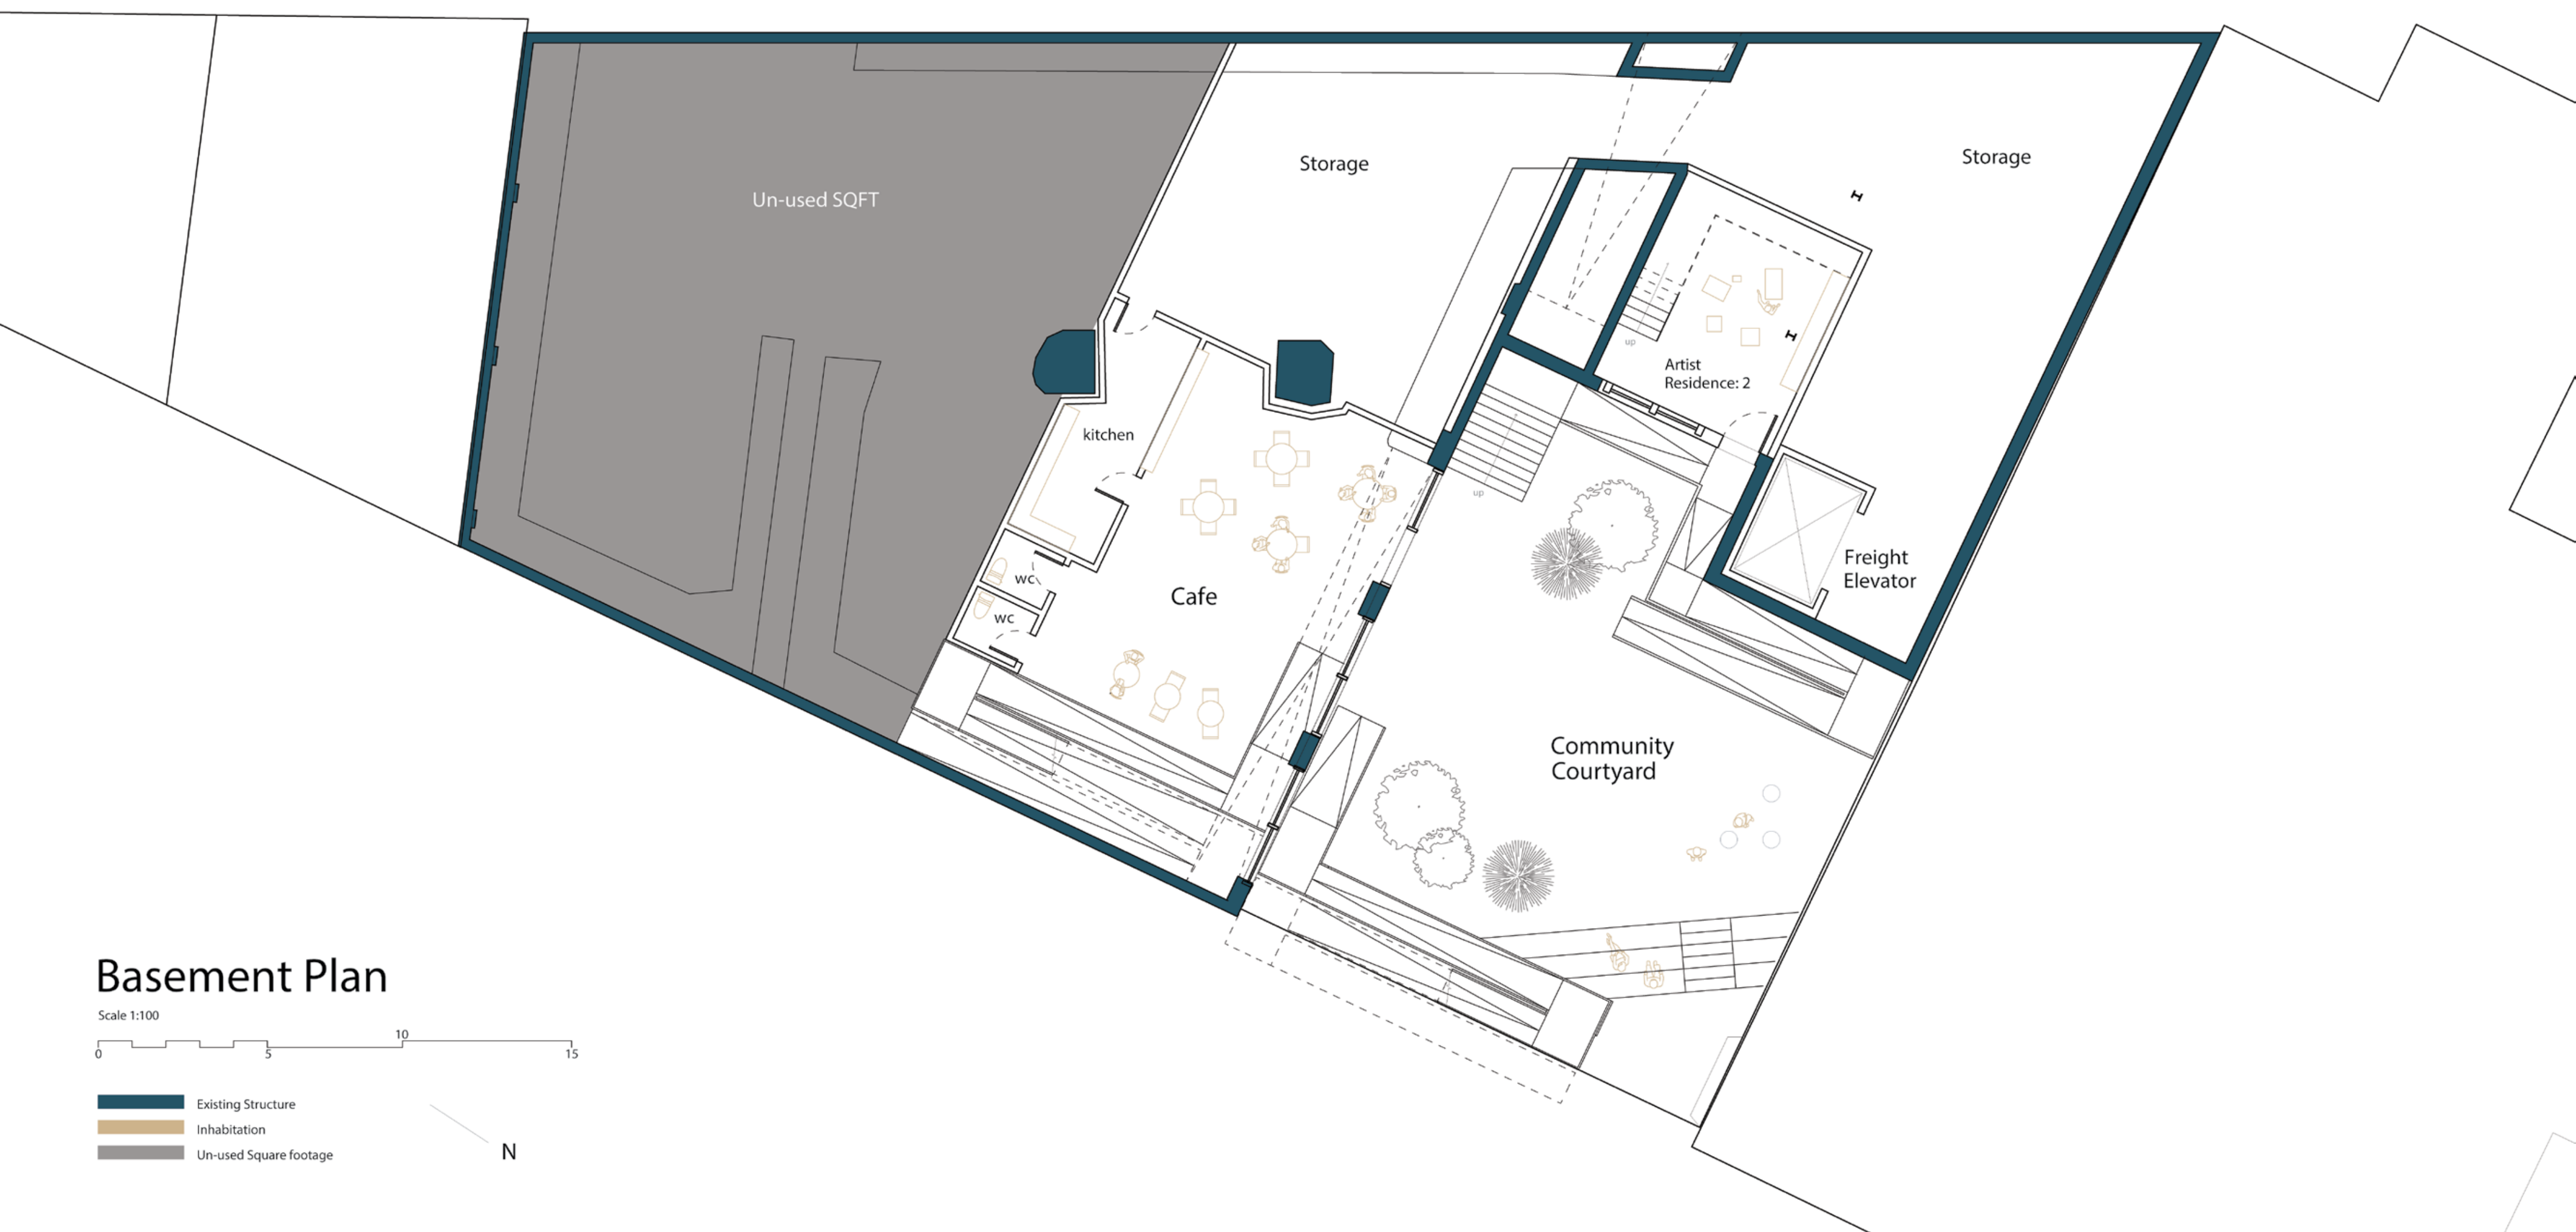

# Basement Plan


Scale 1:100



- Existing Structure
- Inhabitation
- Un-used Square footage

N



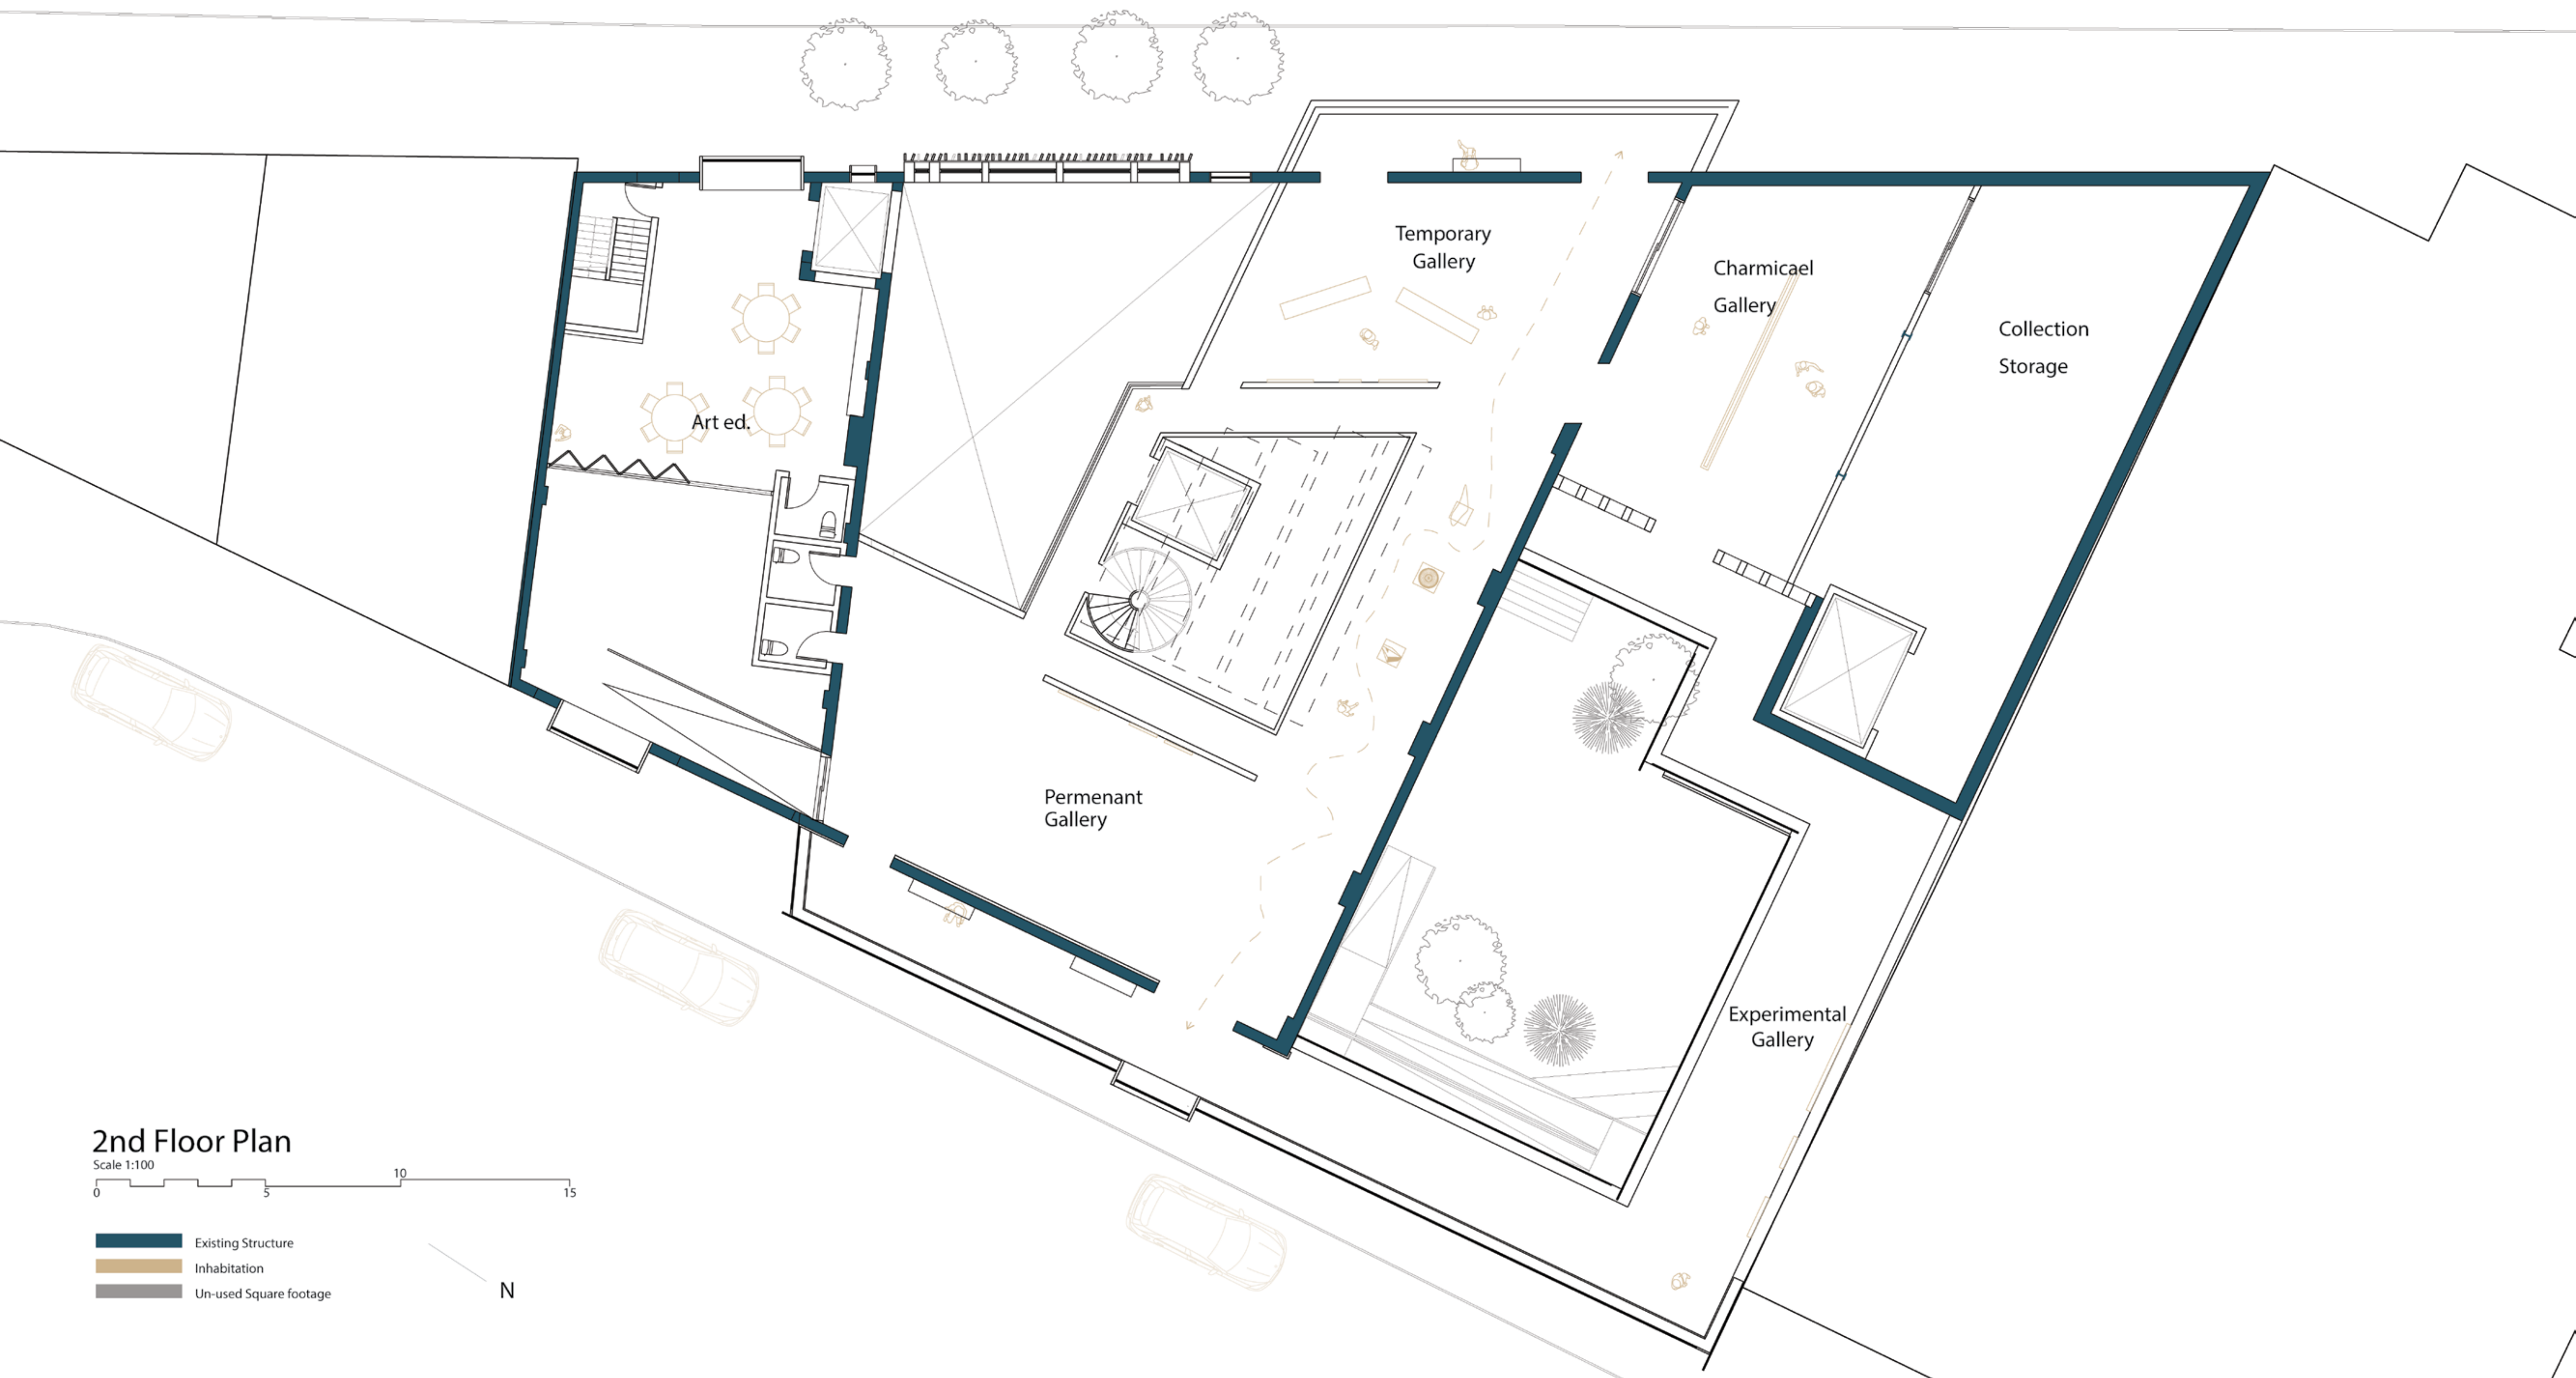

## 2nd Floor Plan


Scale 1:100




-  Existing Structure
-  Inhabitation
-  Un-used Square footage

N



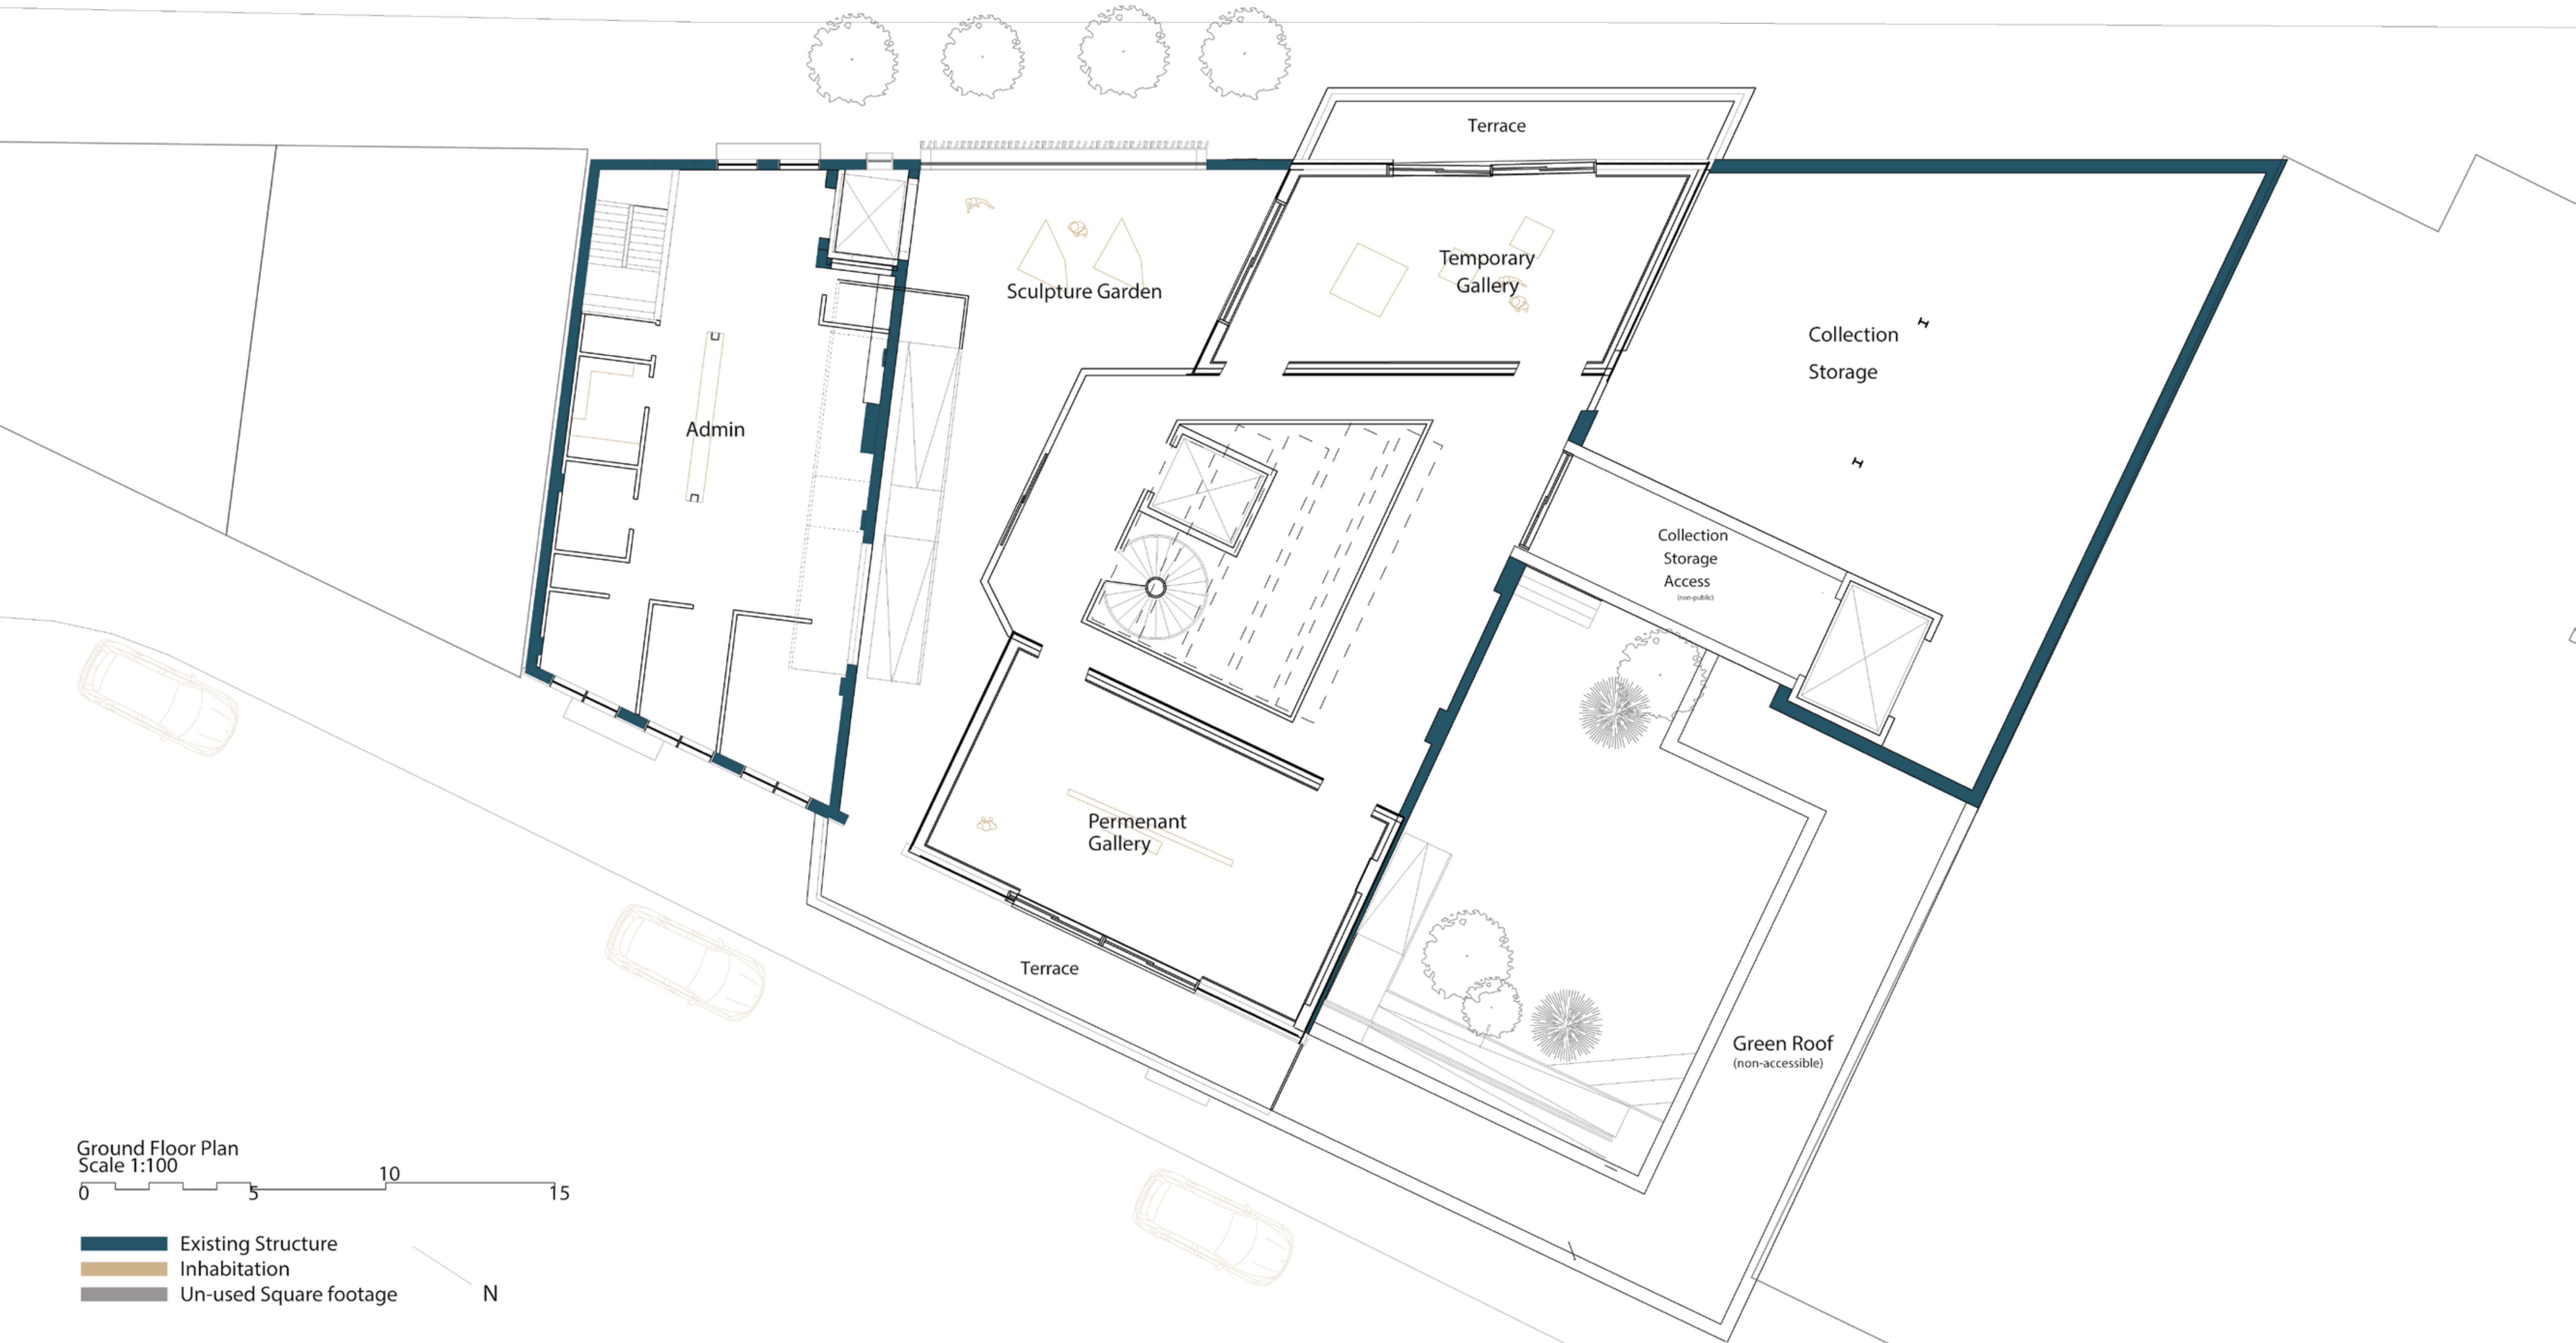



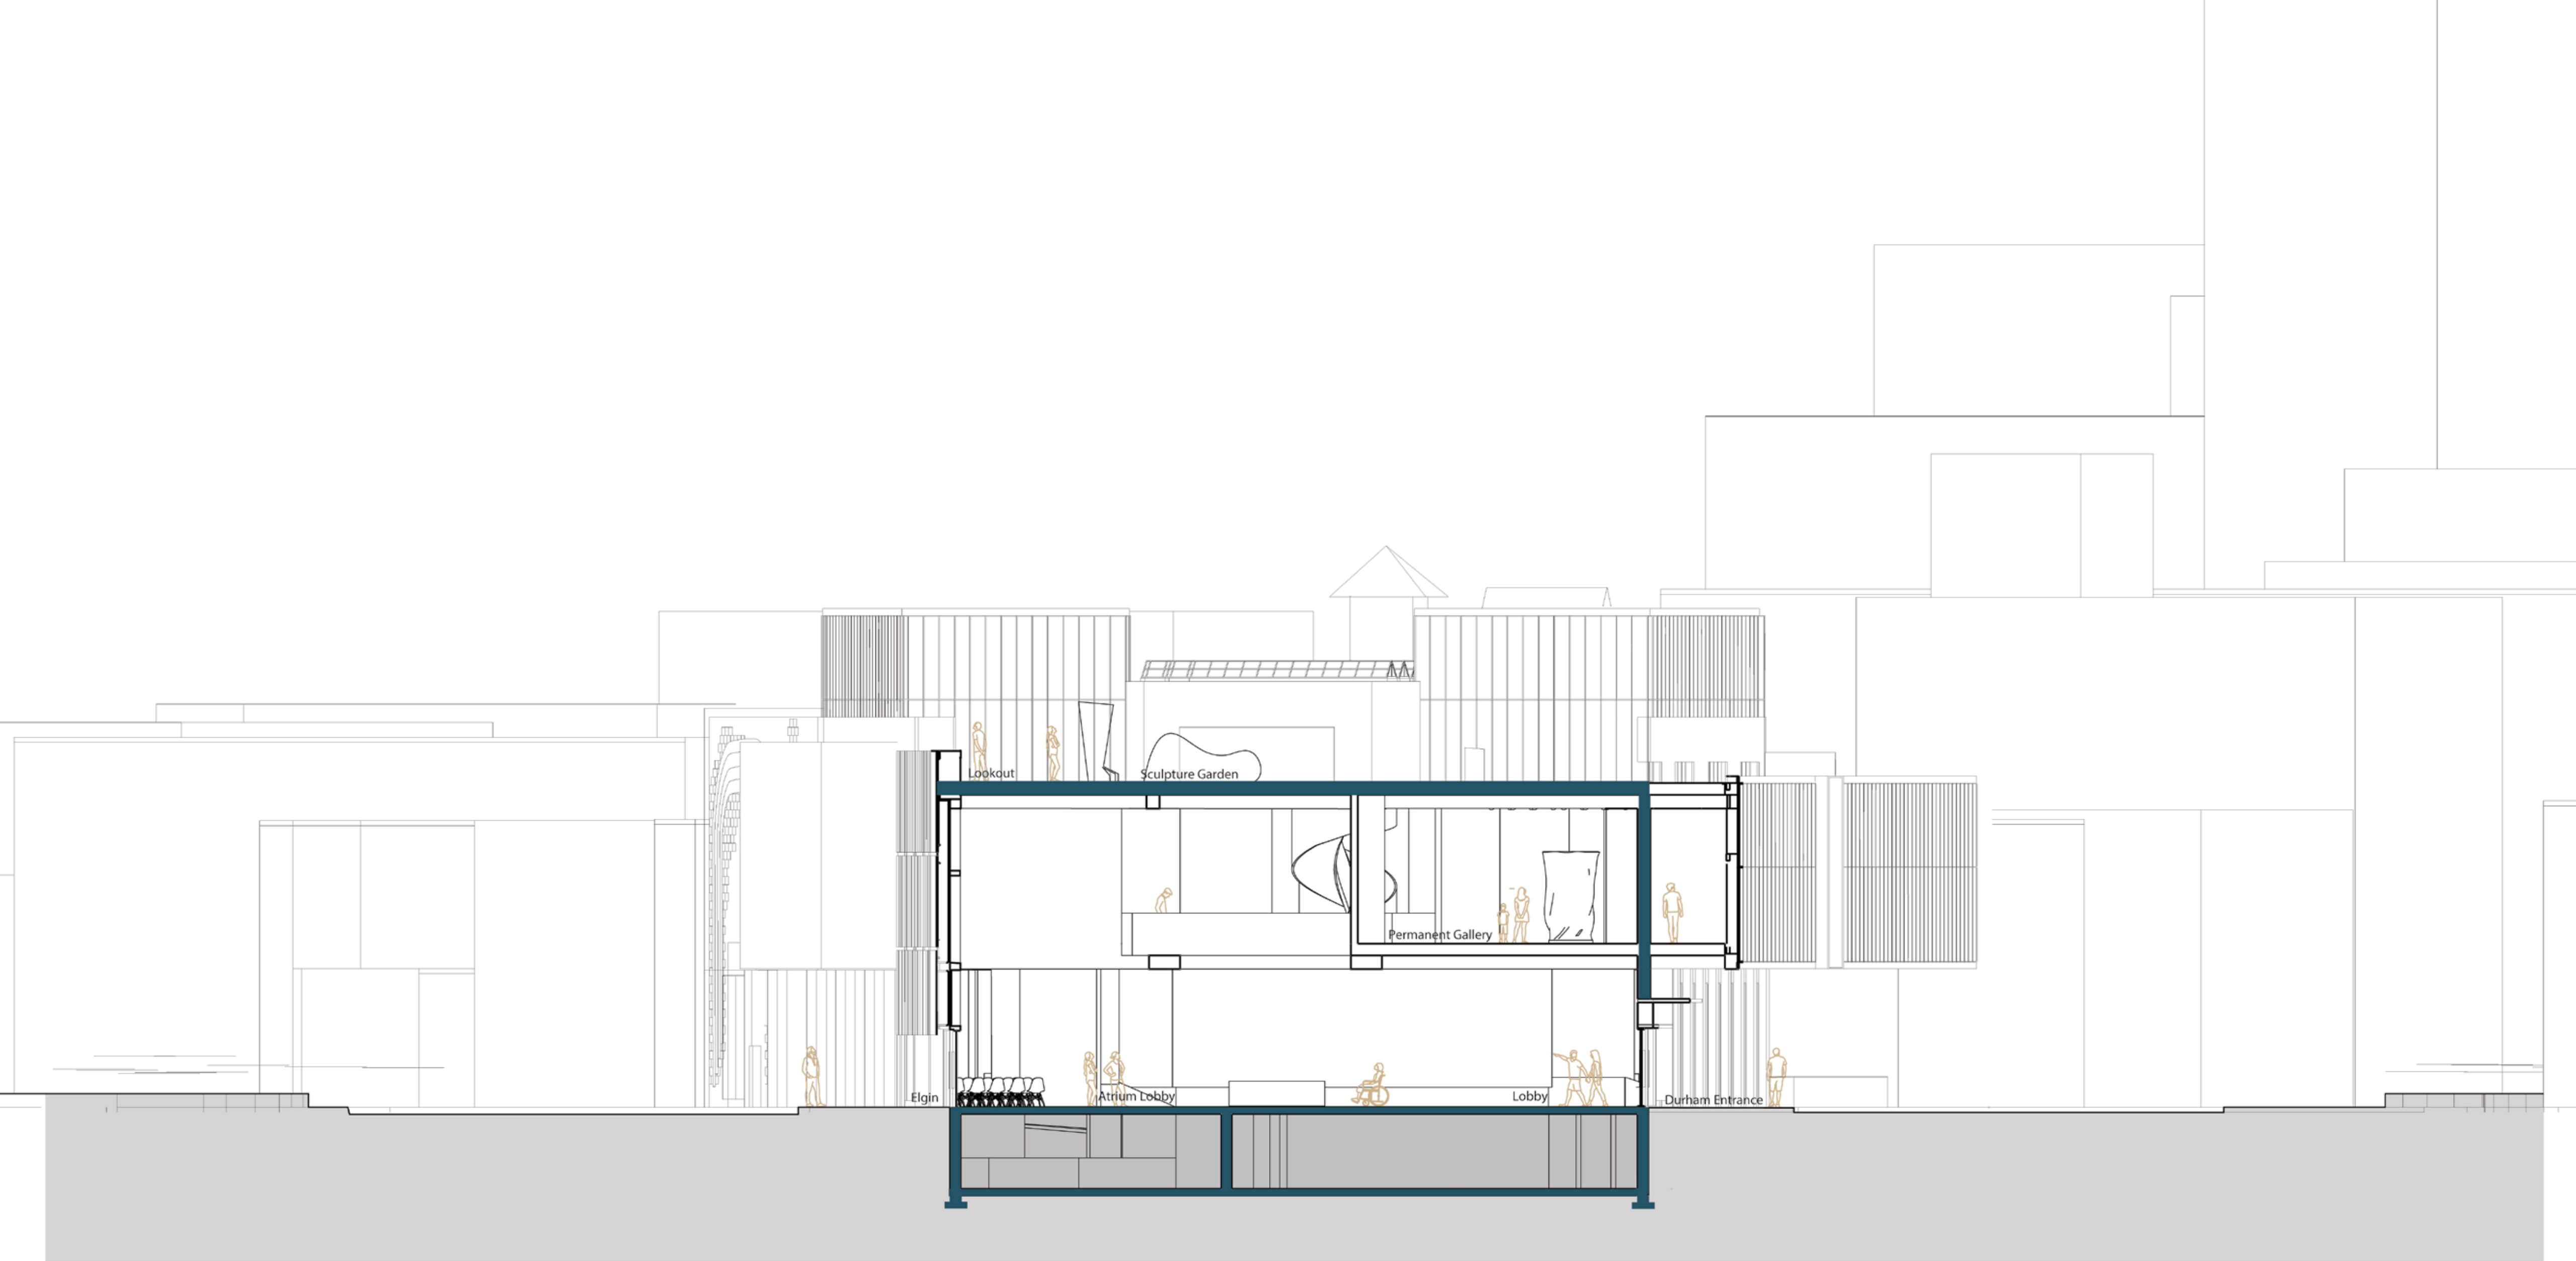


# Orthographic Section BB

Scale 1:100



- Existing Structure
- Inhabitation
- Un-used Square footage



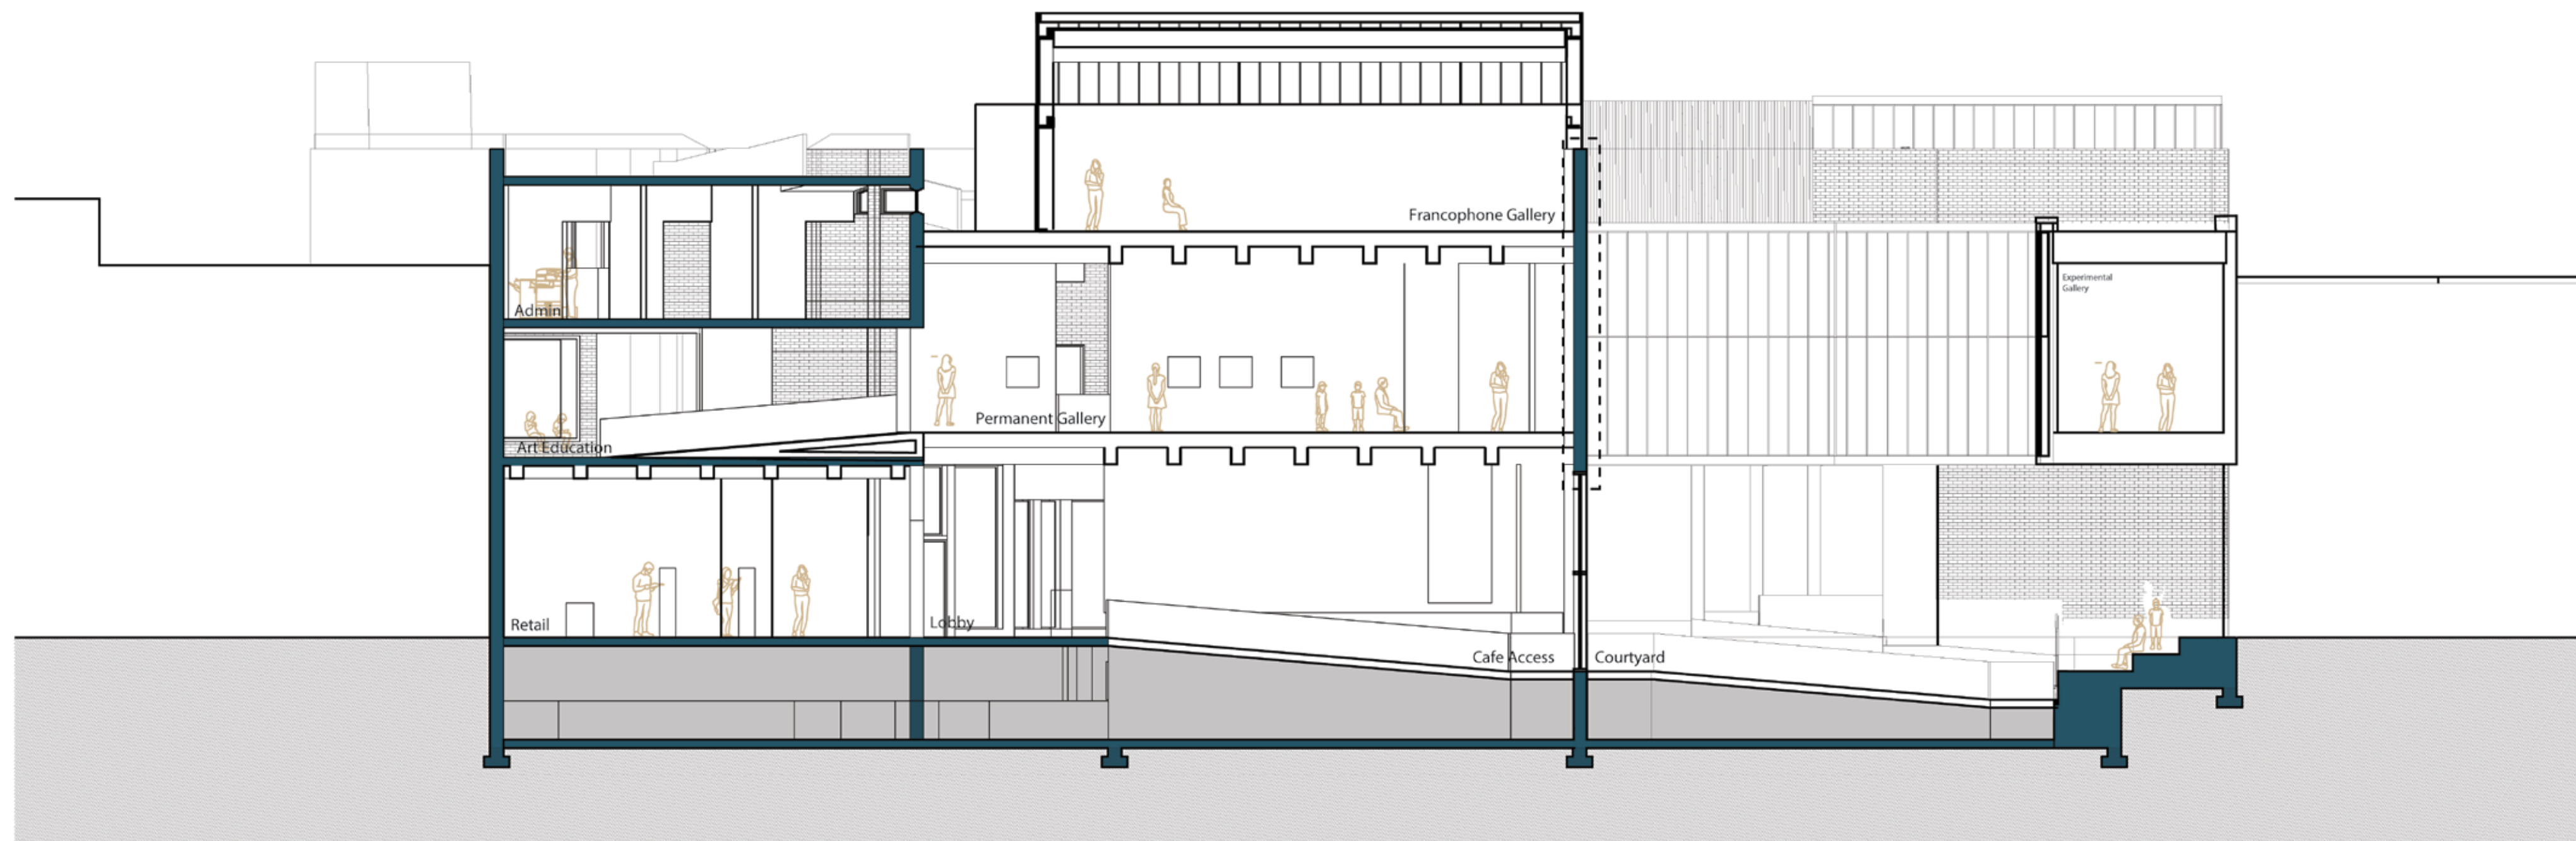


Orthographic Section AA



- Existing Structure
- Inhabitation
- Un-used Square footage



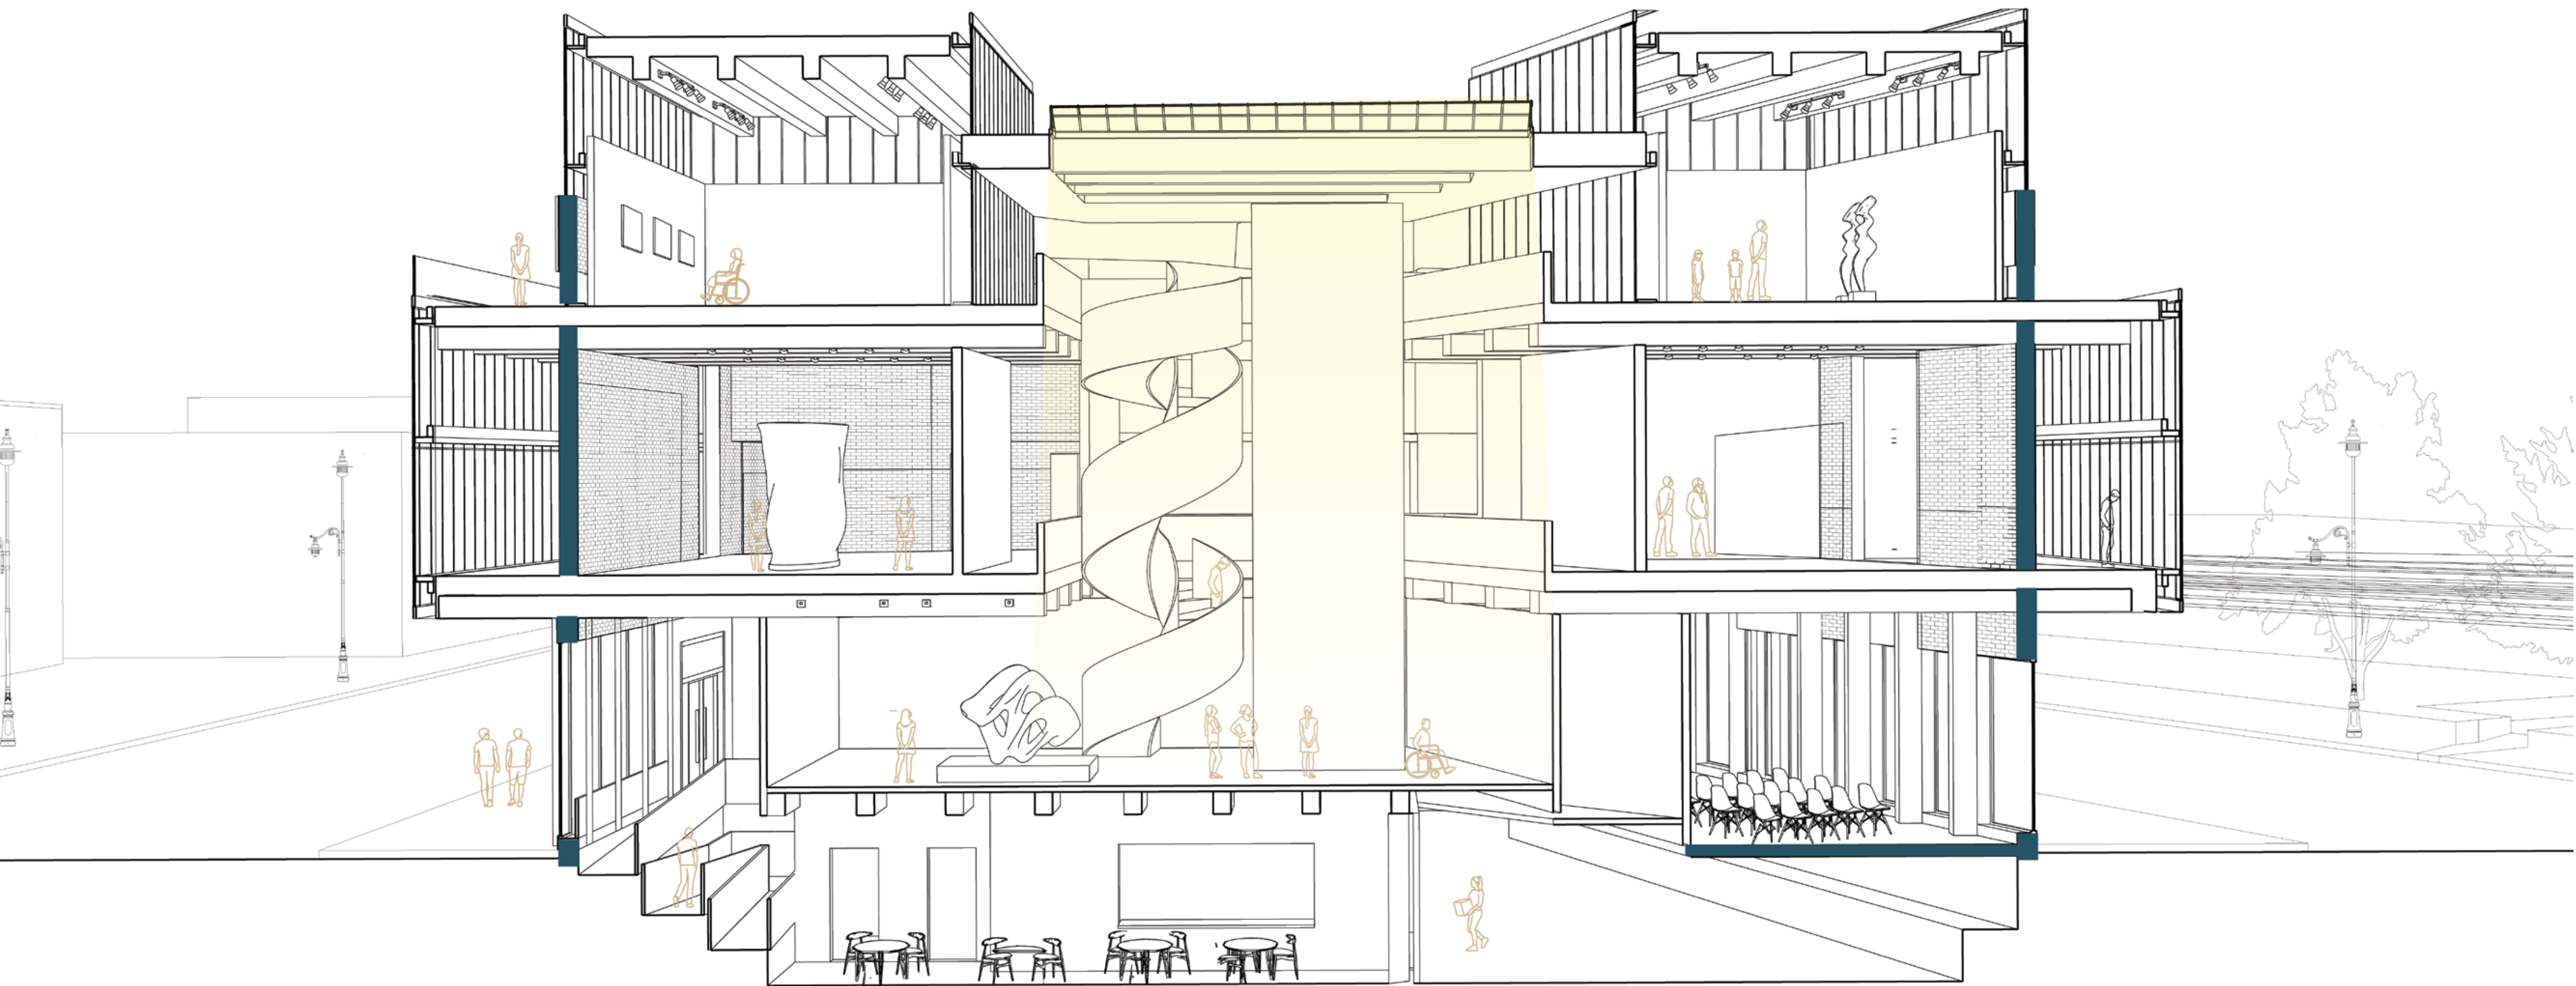

Durham to Elgin Perspectival Section  
Scale 1:50



- Existing Structure
- Inhabitation
- Un-used Square footage






Elgin St. Elevation

Scale 1:100  
0 5 10 15



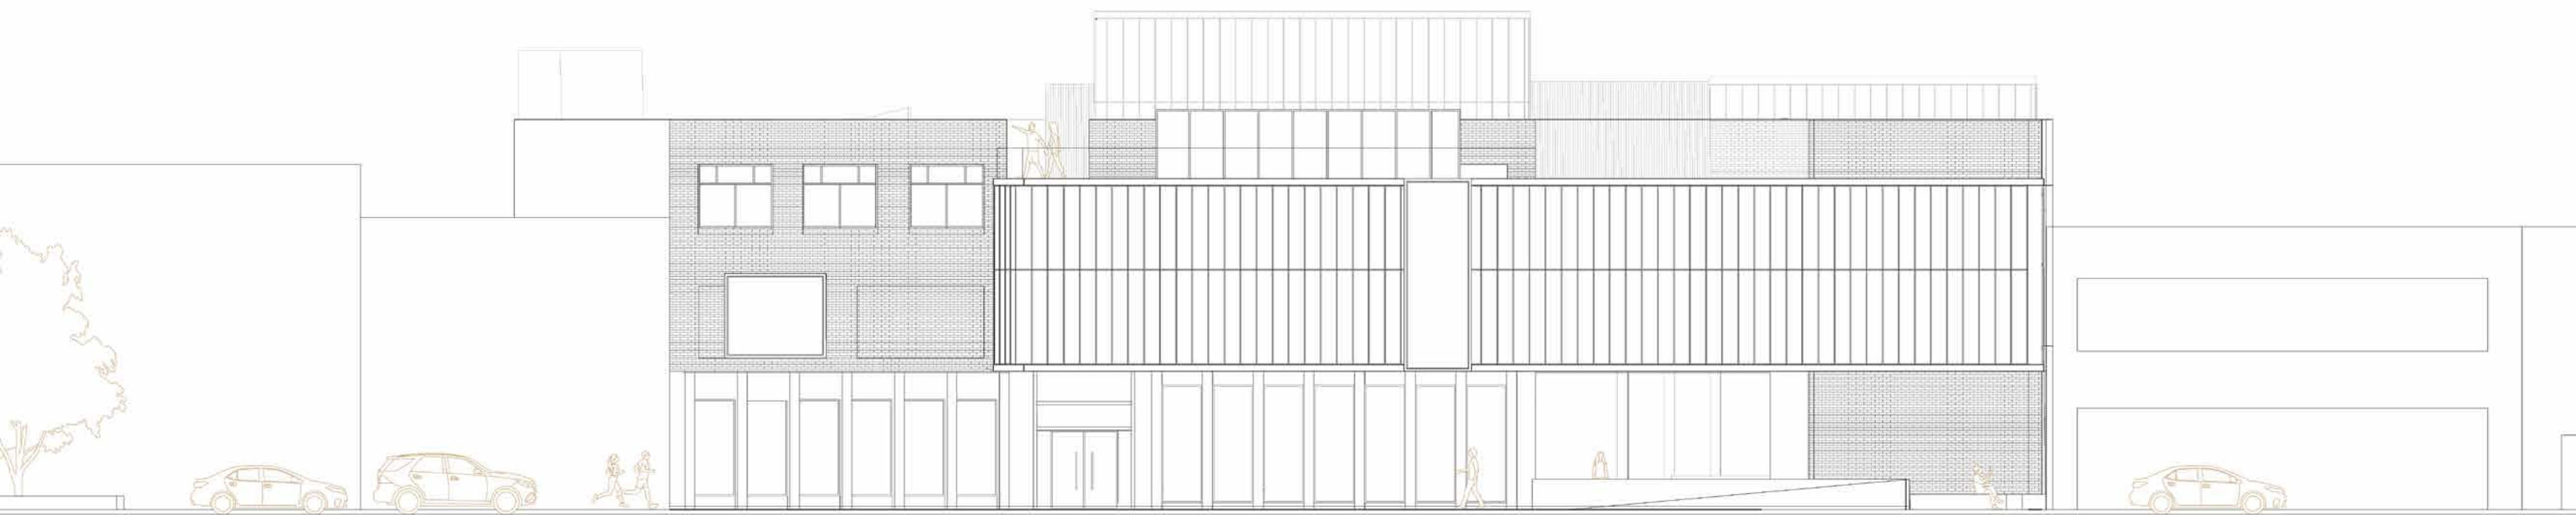

Durham St. Elevation

Scale 1:100  
0 5 10 15







