


**rooted**

a child's early growth and development grounds them like the roots of a tree to be supported for future growth

the daycare acts to connect the children to the surrounding landscape and community through extended roots [routes]




the atrium acts as the heart of the building and the center of outstretched roots, providing a safe home base for the children

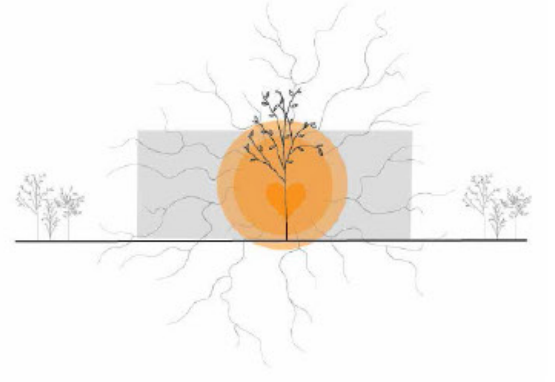


the form is inspired by the curves of the nearby rivers


the roof gestures to the surrounding green spaces

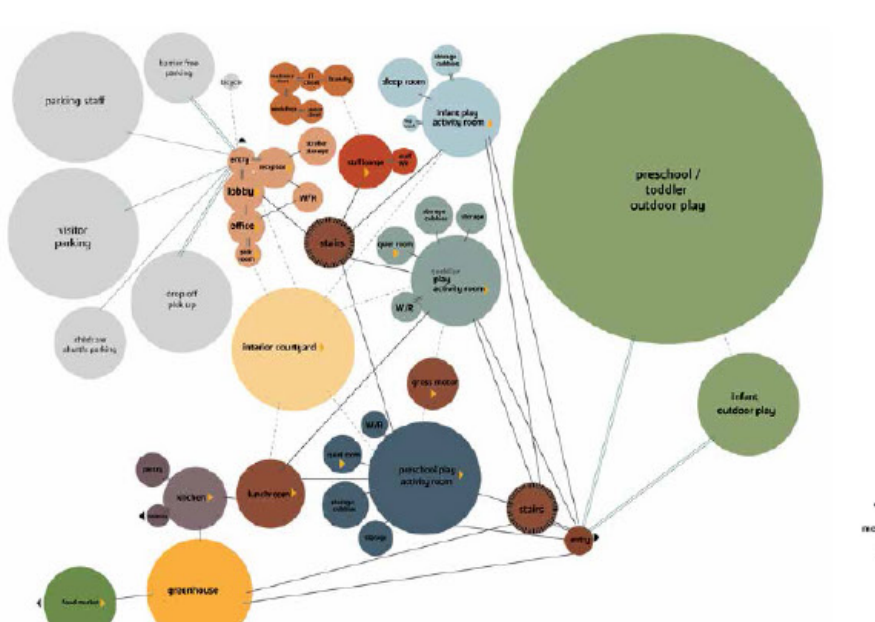

bubble diagram

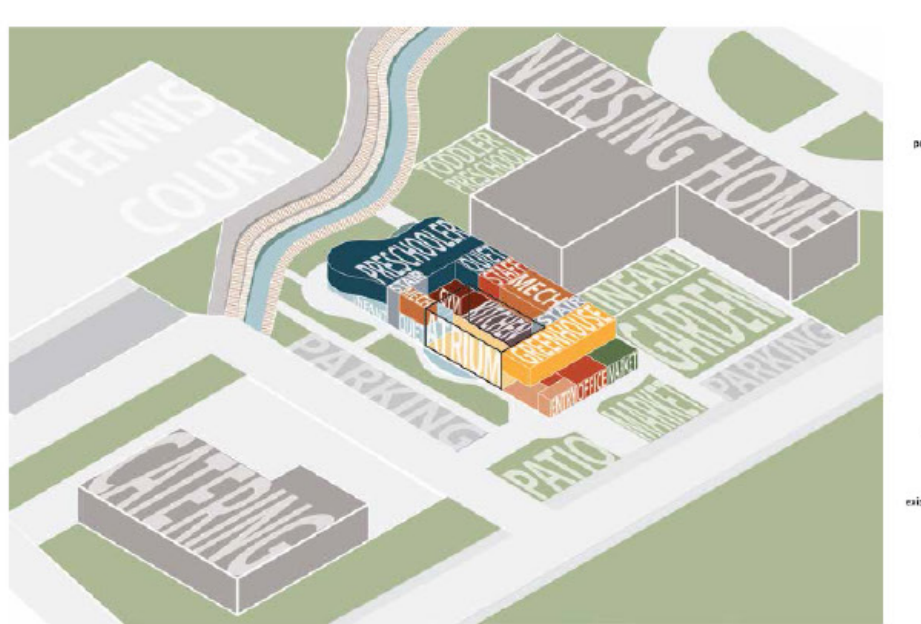


massing model with context 1:500

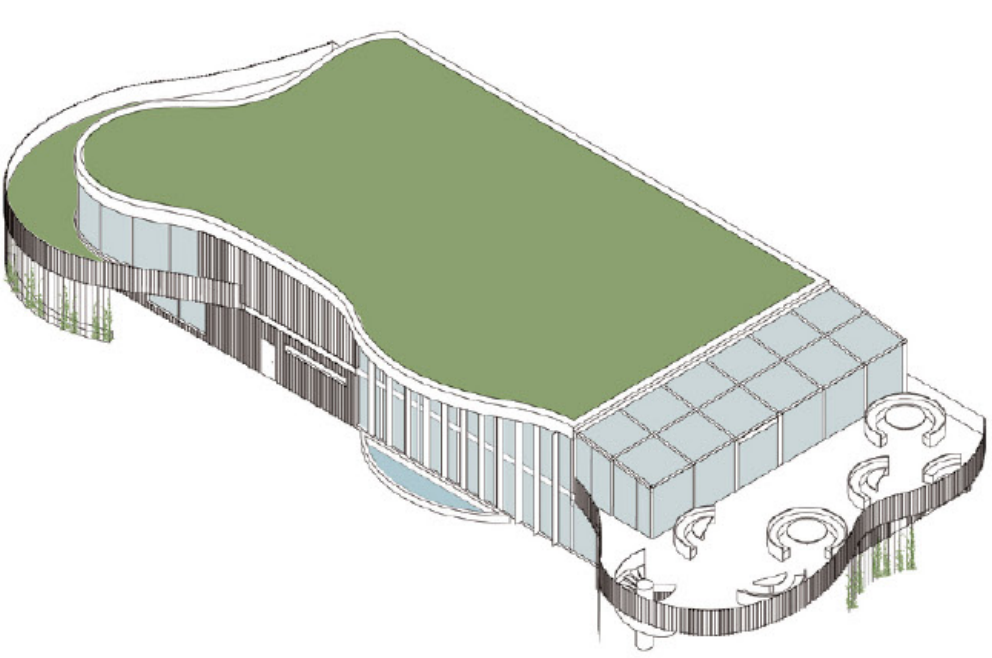

exterior axo 1:500




exterior fall perspective

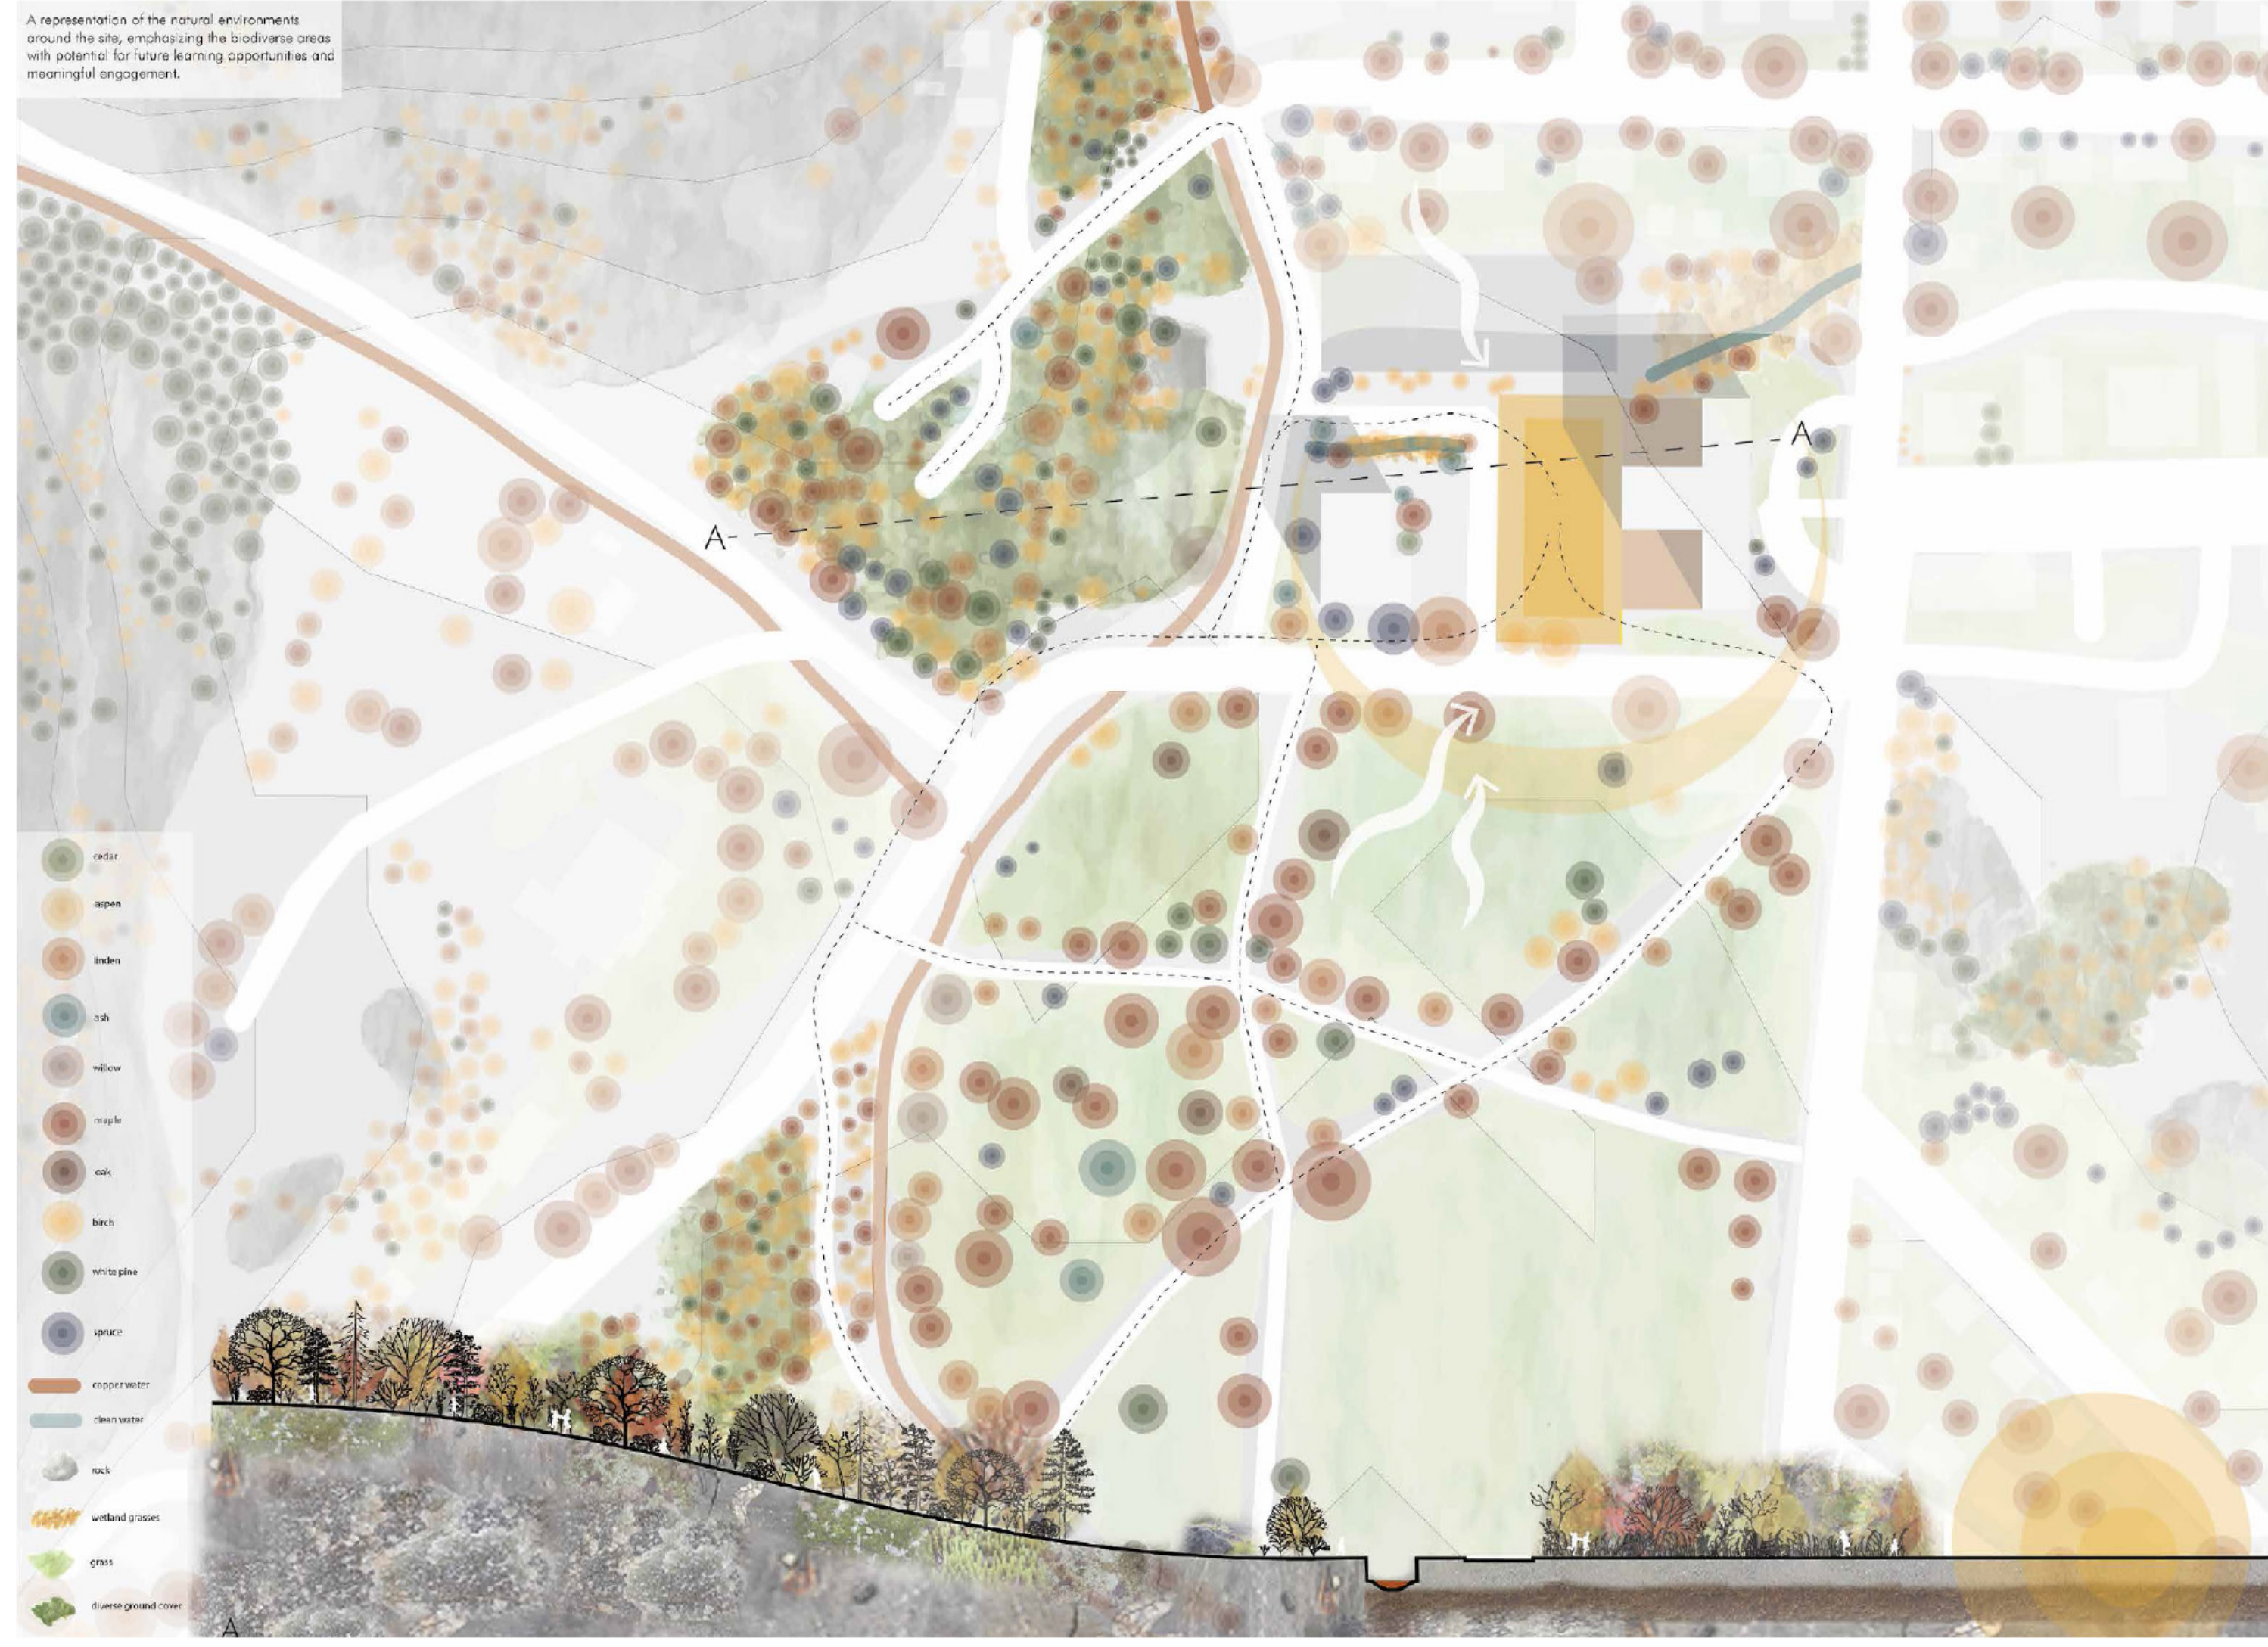


mapping of vegetation in relation to potential for interaction 1:750





ground floor plan 1:100

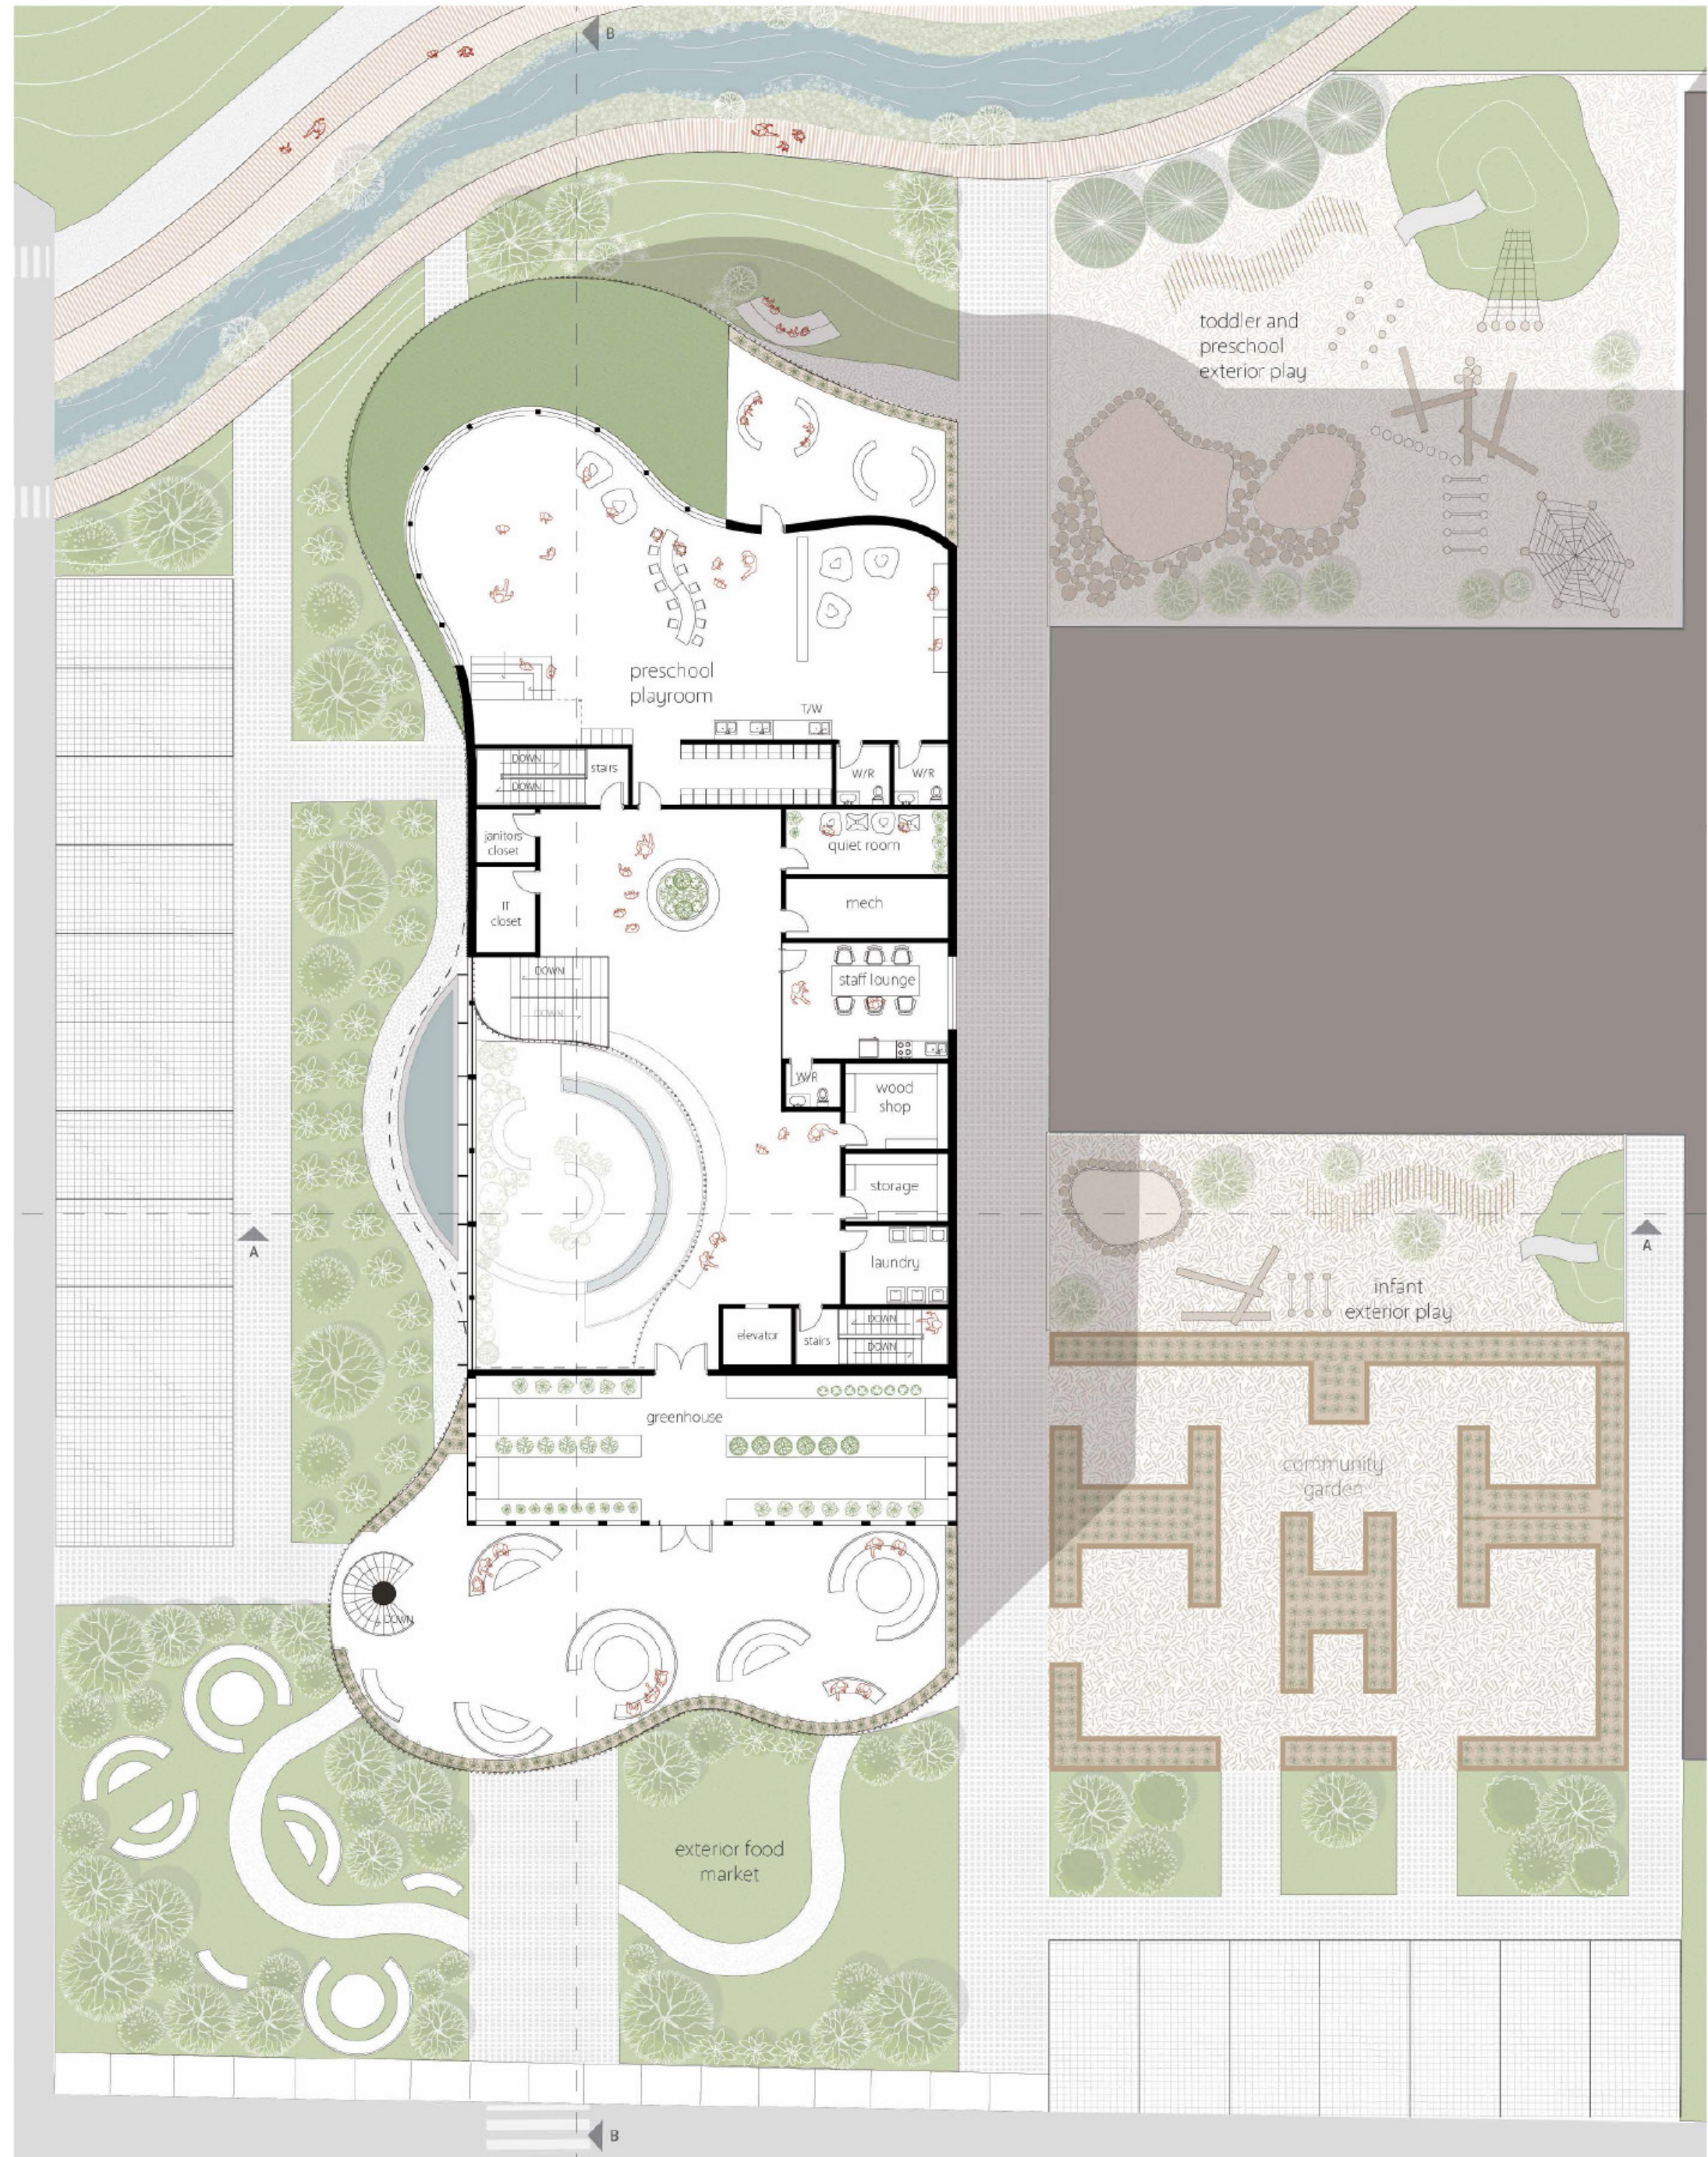

first floor plan 1:100

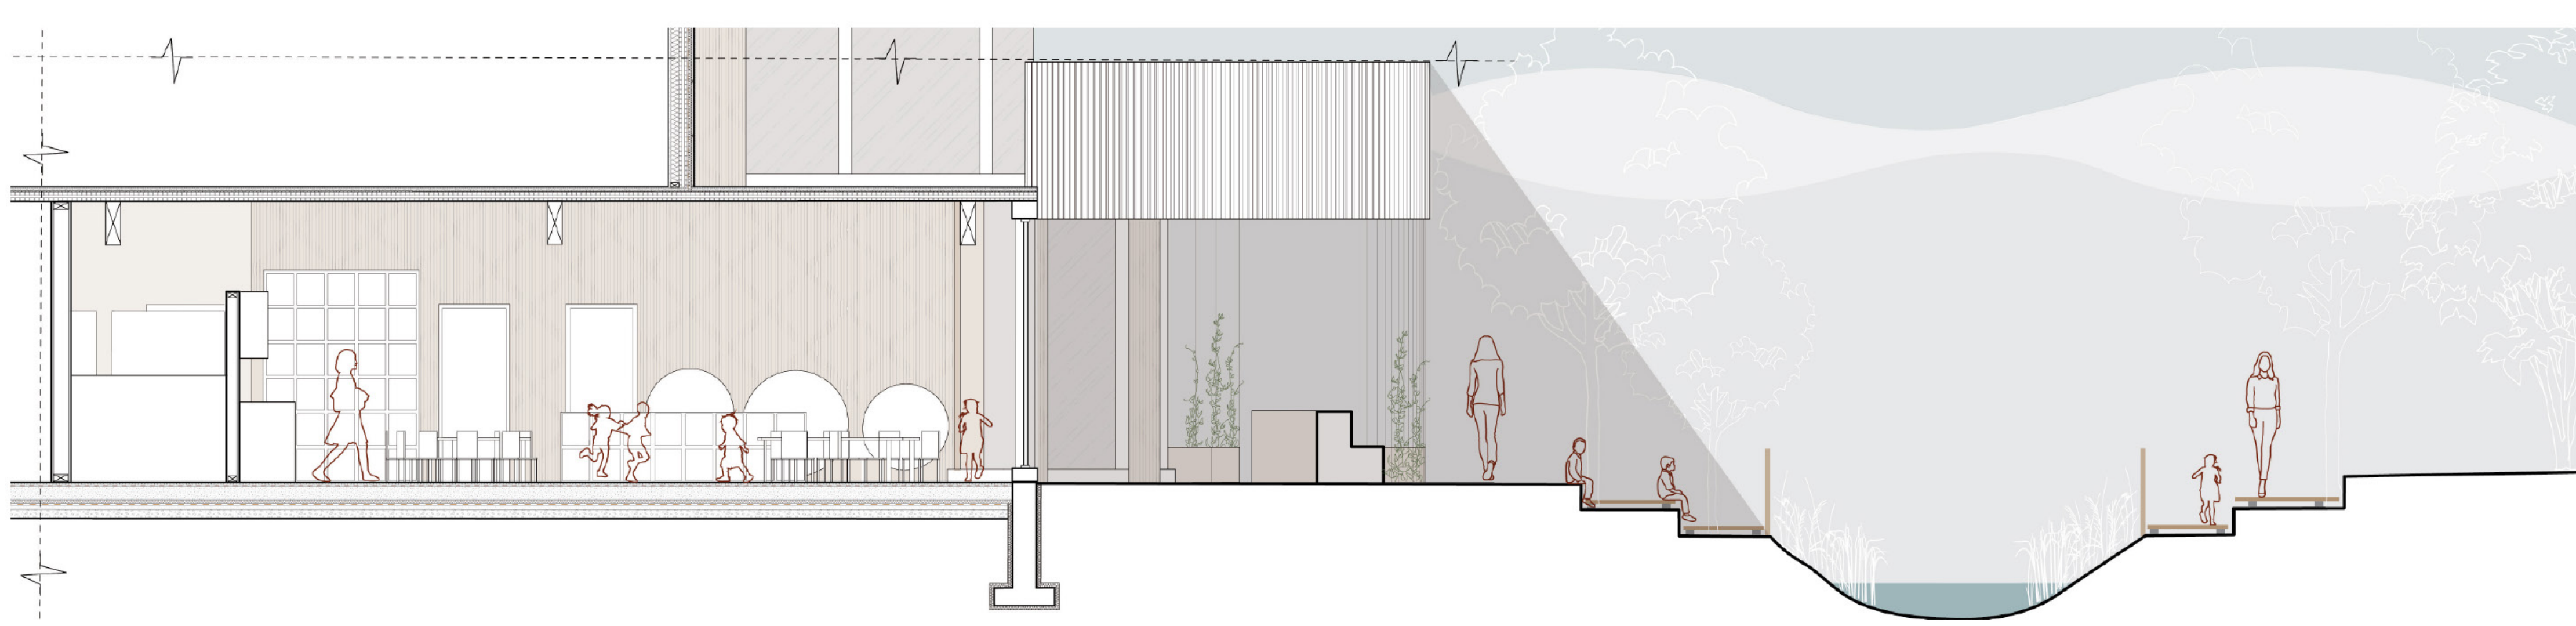


detailed section (C) of toddler playroom 1:25

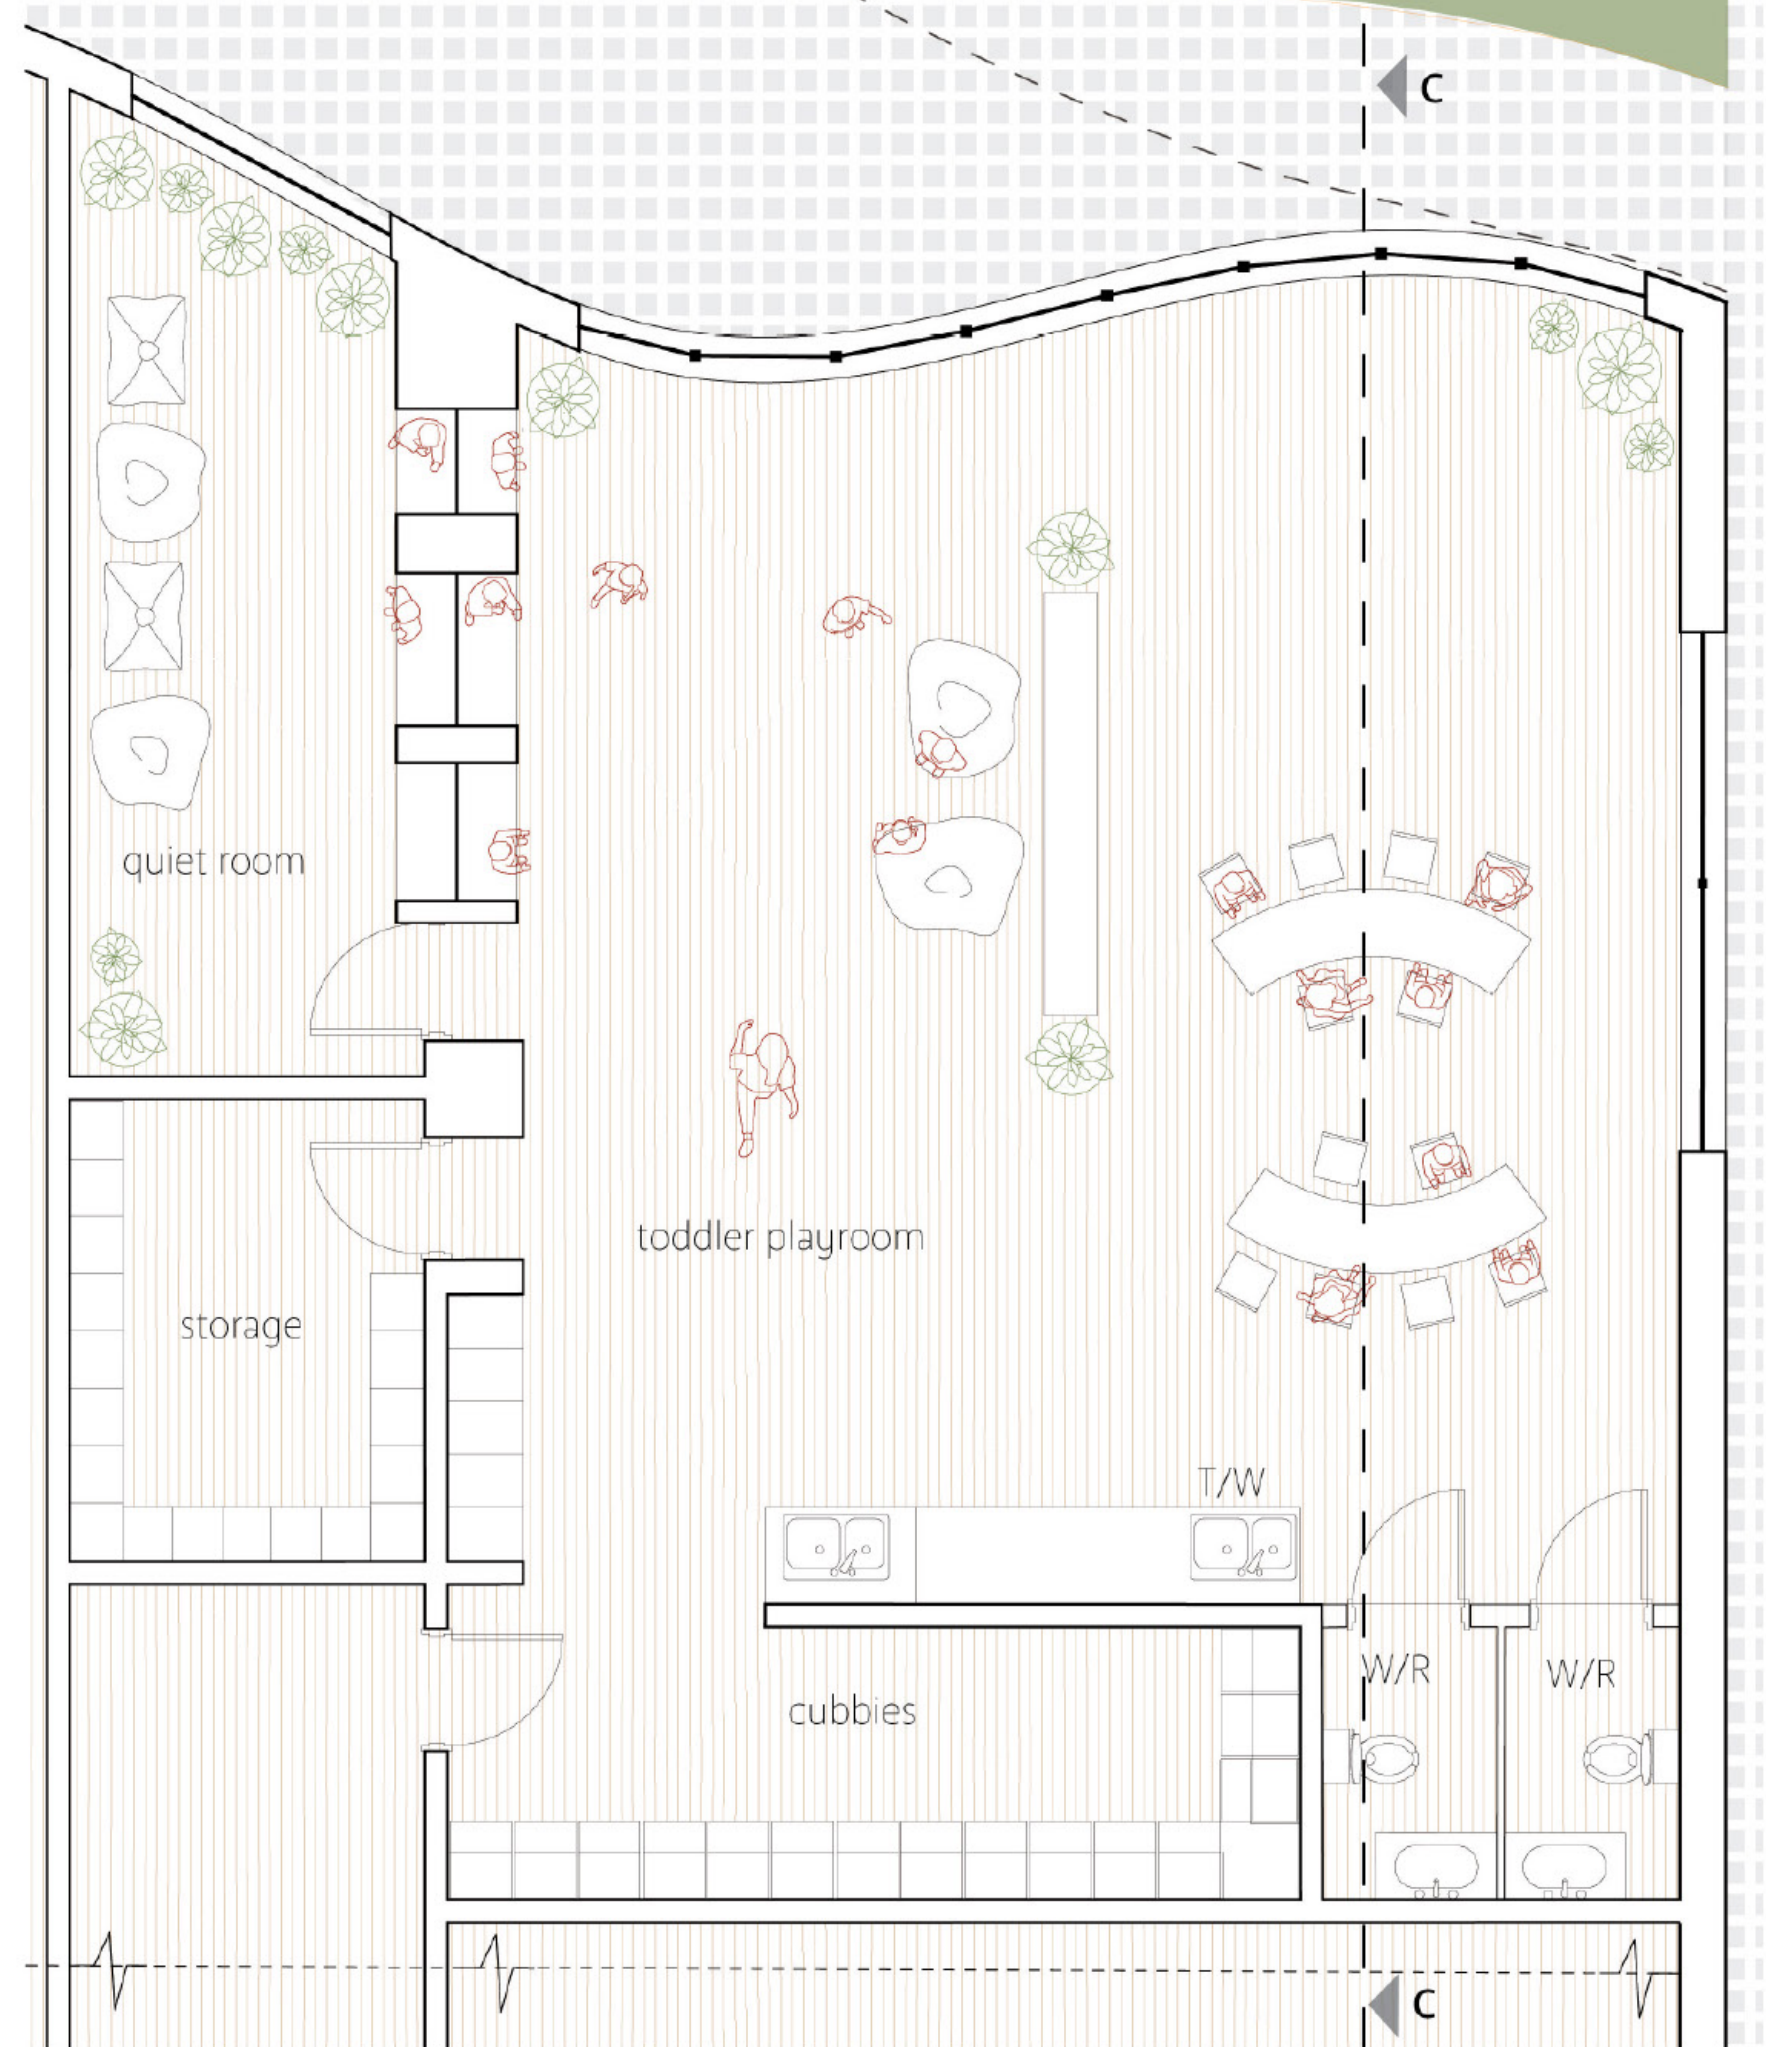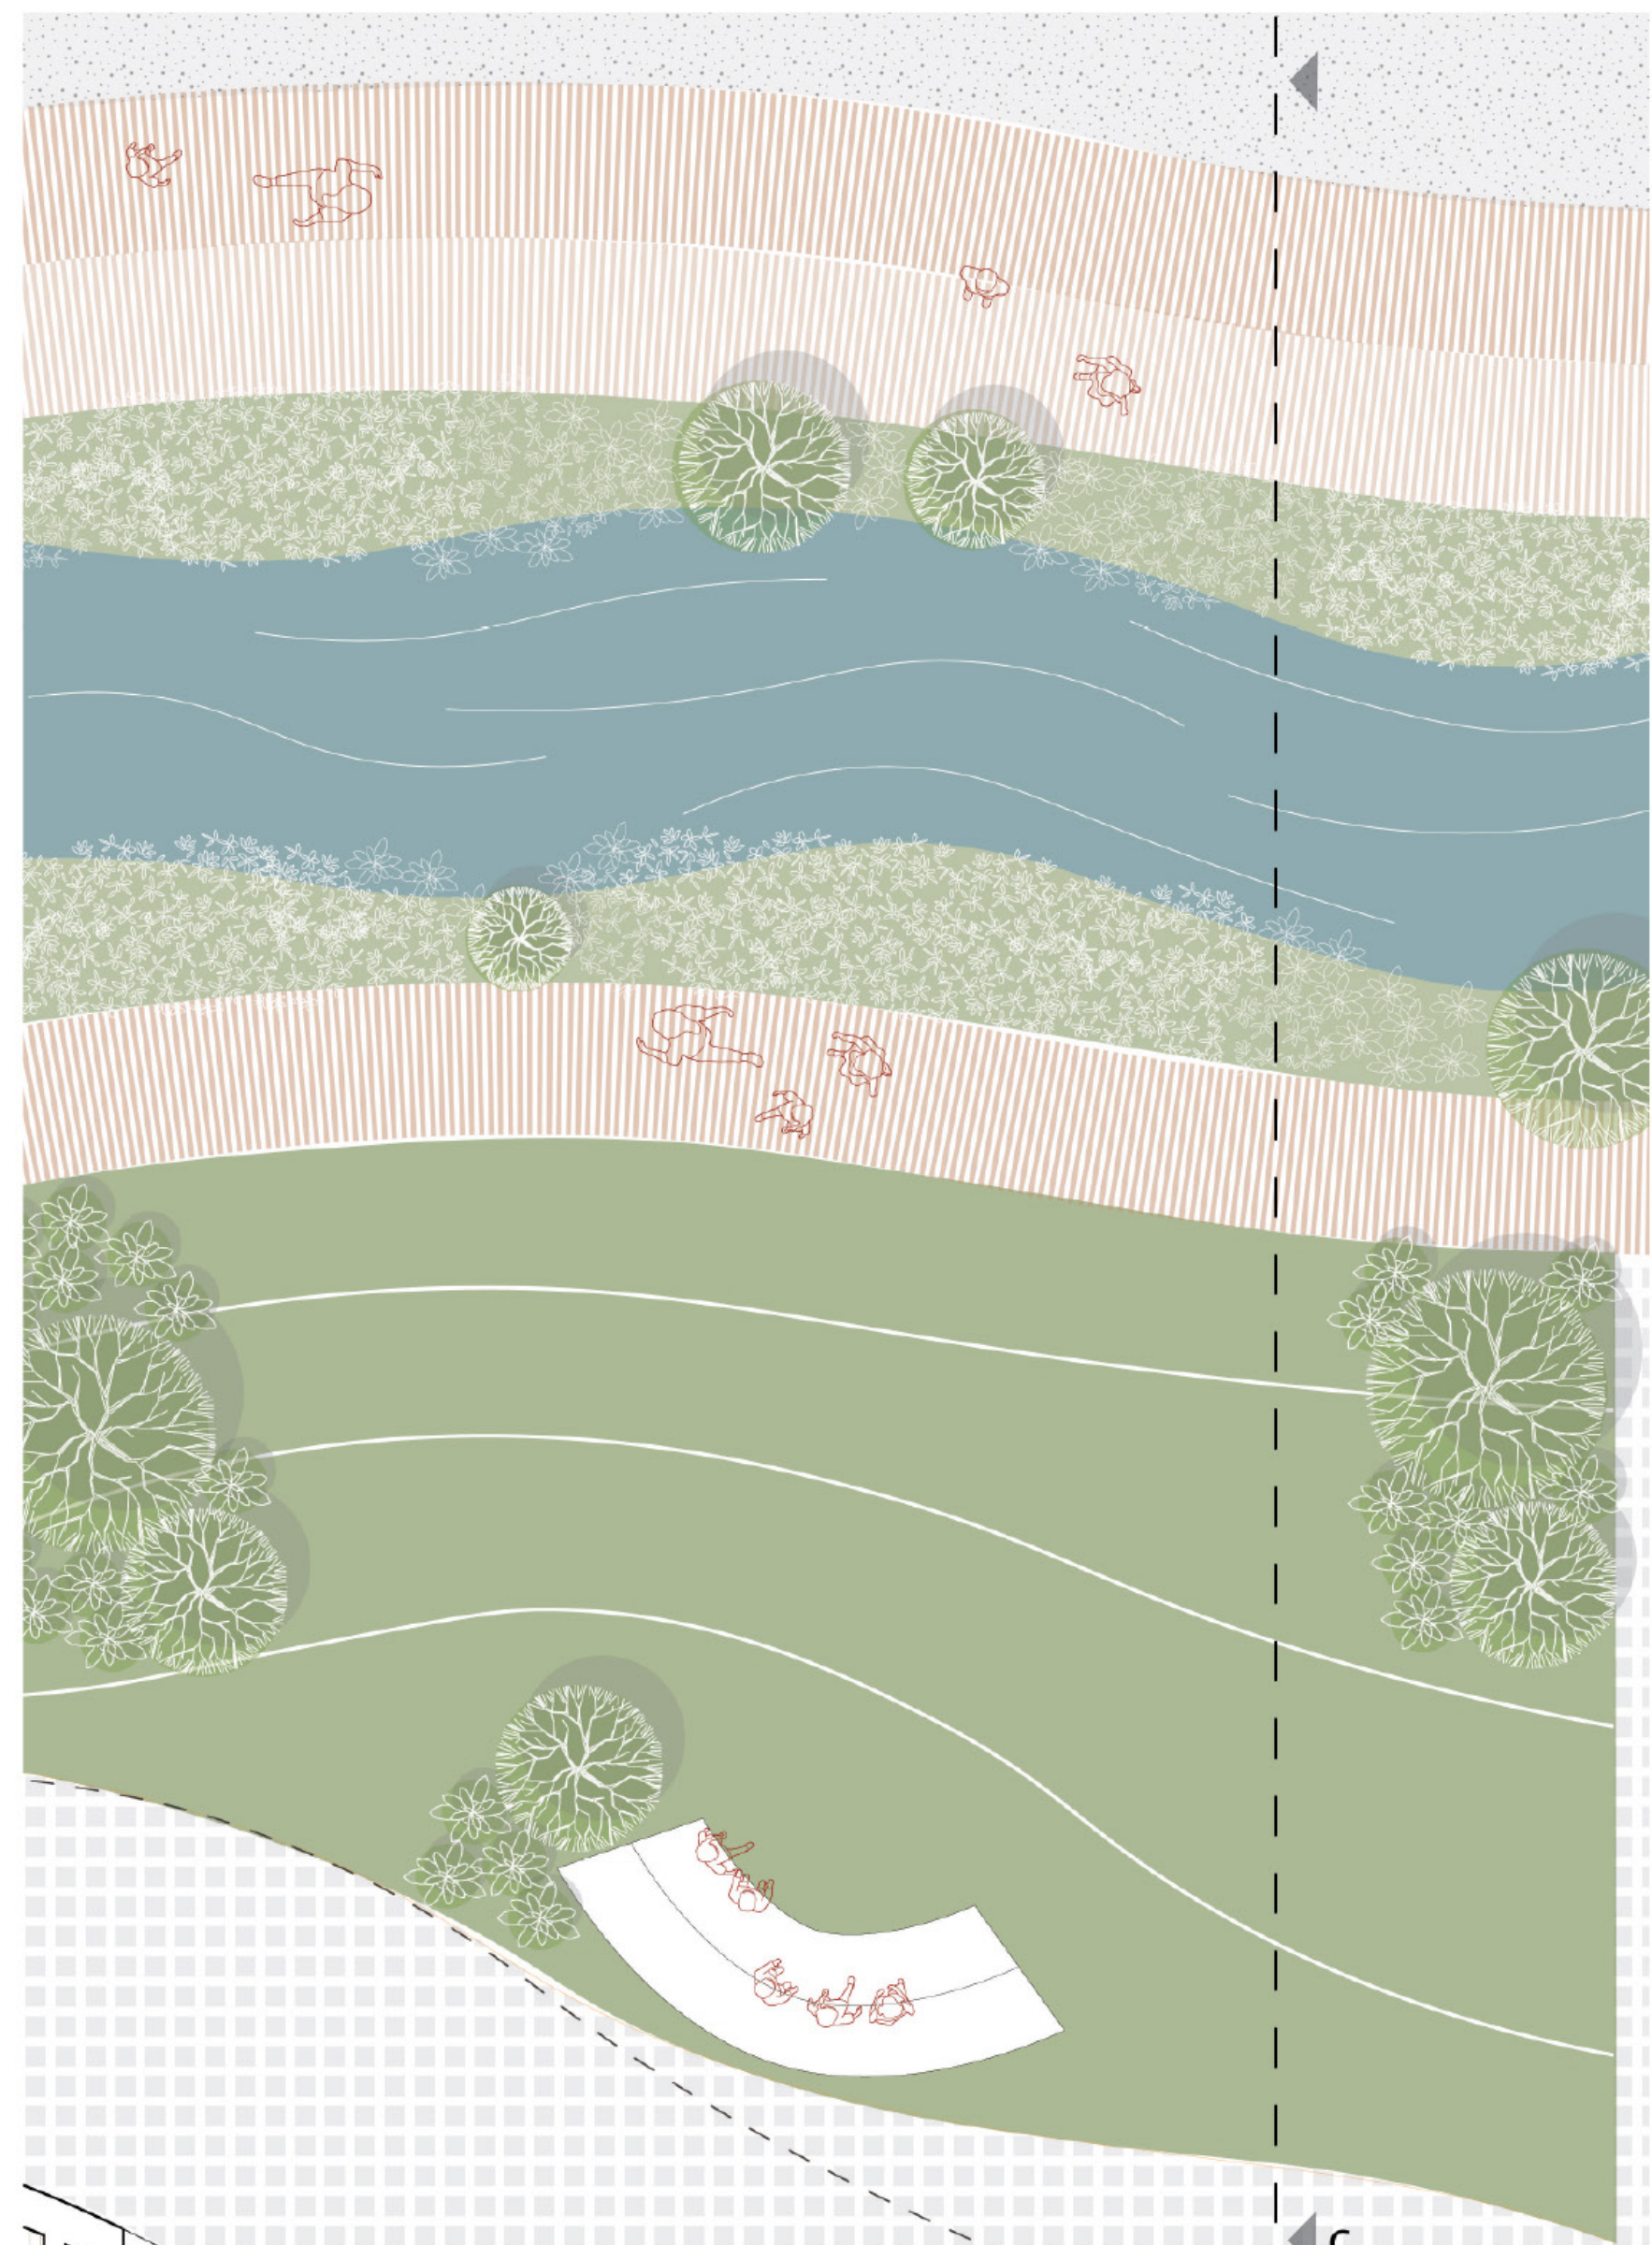


detailed floor plan of toddler playroom 1:25



interior winter perspective

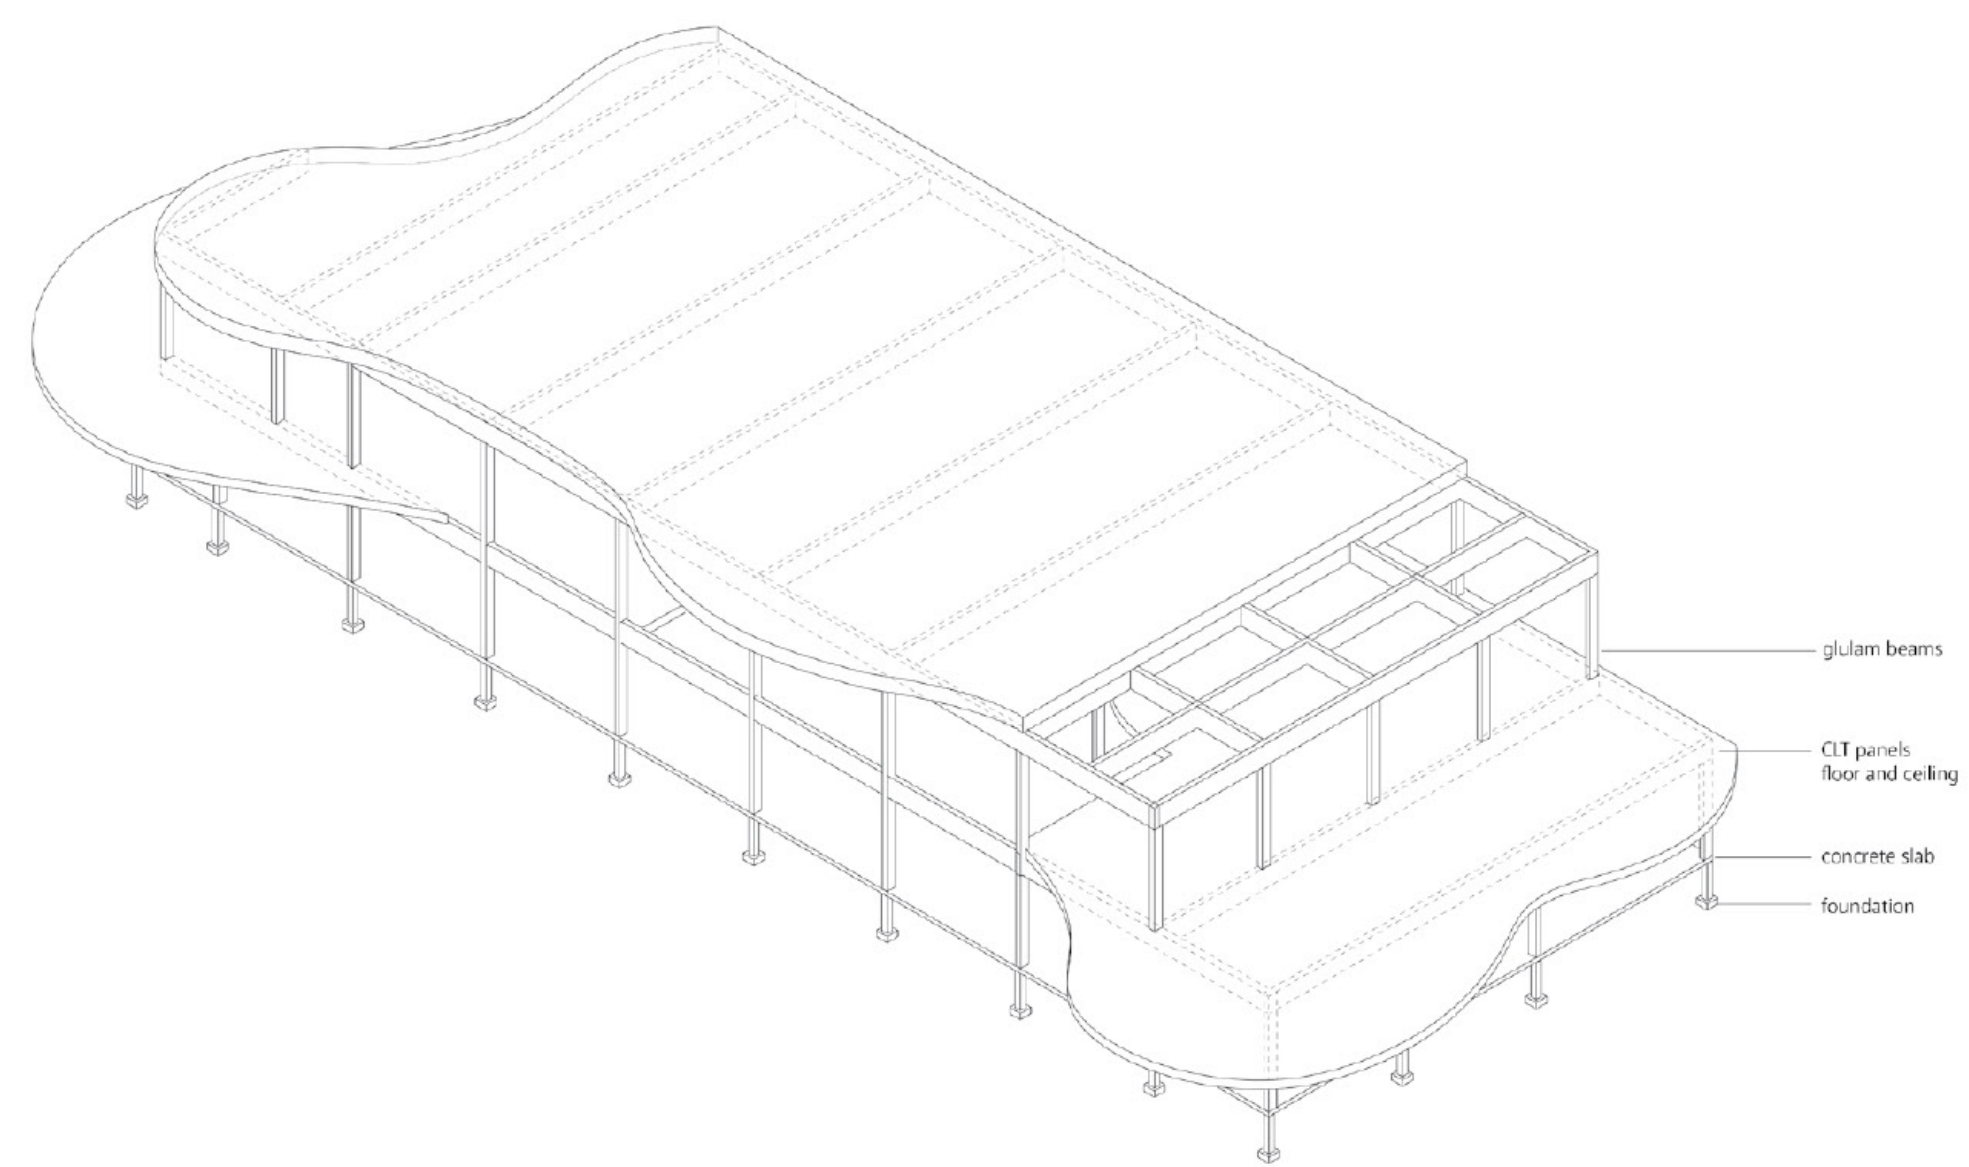

structure axonometric 1:100

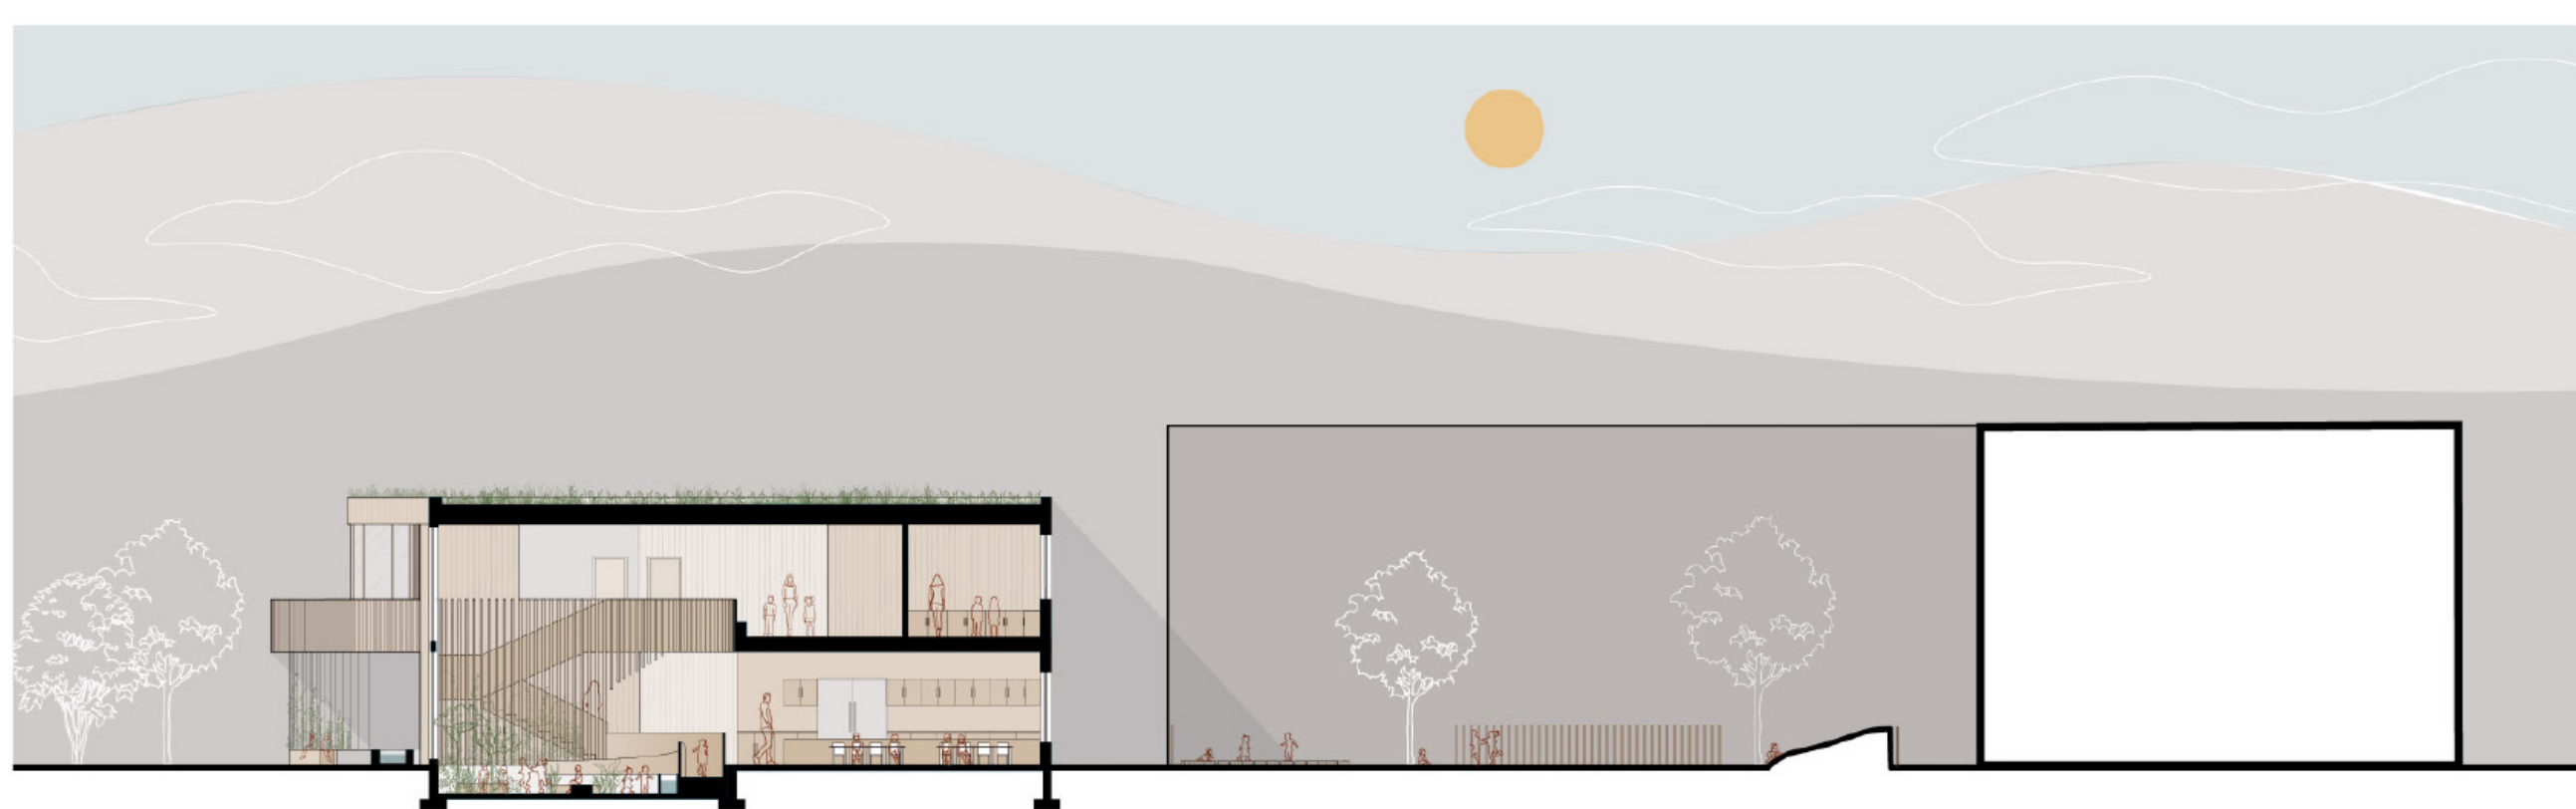

section A 1:100



section B 1:100



elevation 1:100