




**COPPER CLIFF  
EARLY CHILDCARE LEARNING CENTRE**

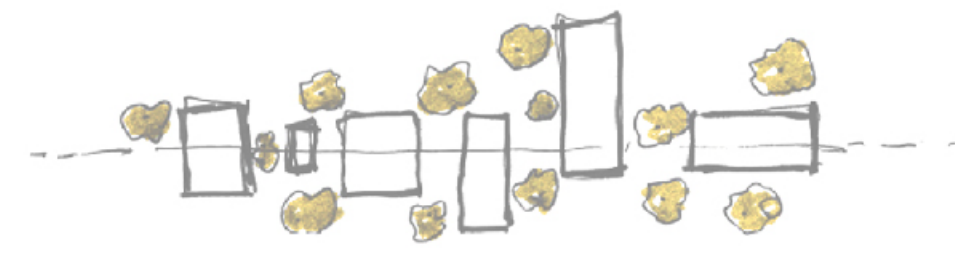


**THESIS**


THE BUILDING'S FORM TRACES THE HISTORICAL TRANSFORMATION OF THE LANDSCAPE IN RESPONSE TO THE MINING ACTIVITY, WHILST THE INTERIOR SPACES EXPLORE THE PRESENT RELATIONSHIP IT POSSES WITH THE RE-GREENING PROCESS OF COPPER CLIFF. THE BUILDING ENGAGES THE EARLY CHILDHOOD DEVELOPMENT WITH THE CONCEPT OF GREEN LIVING.



Ground Floor Plan with Site Plan  
1:100

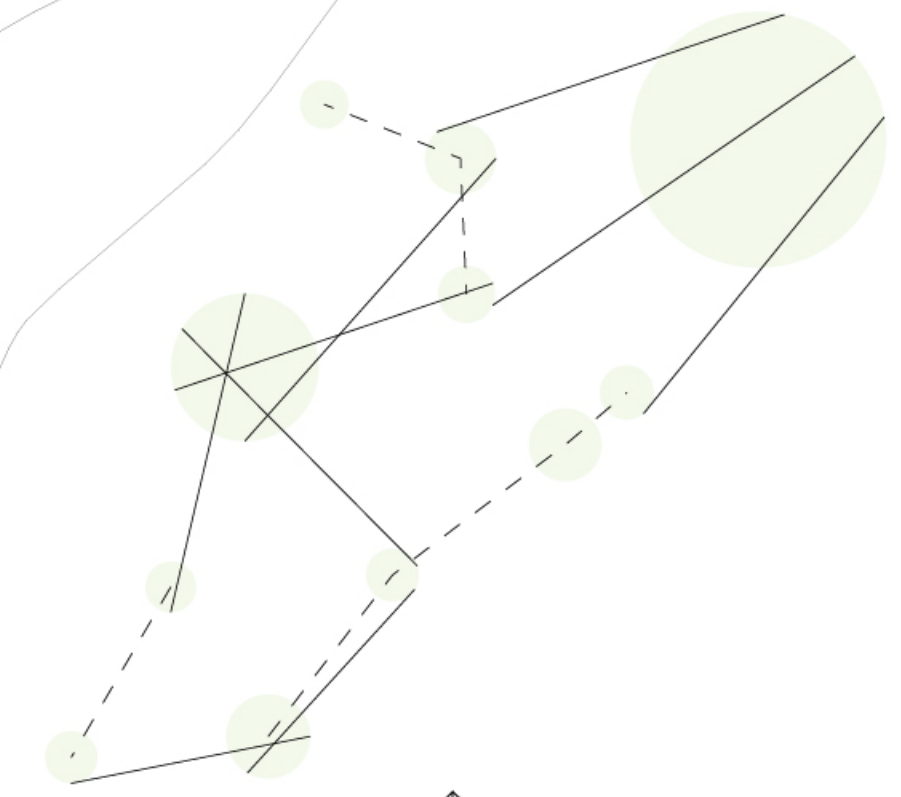


Context Plan 1:400


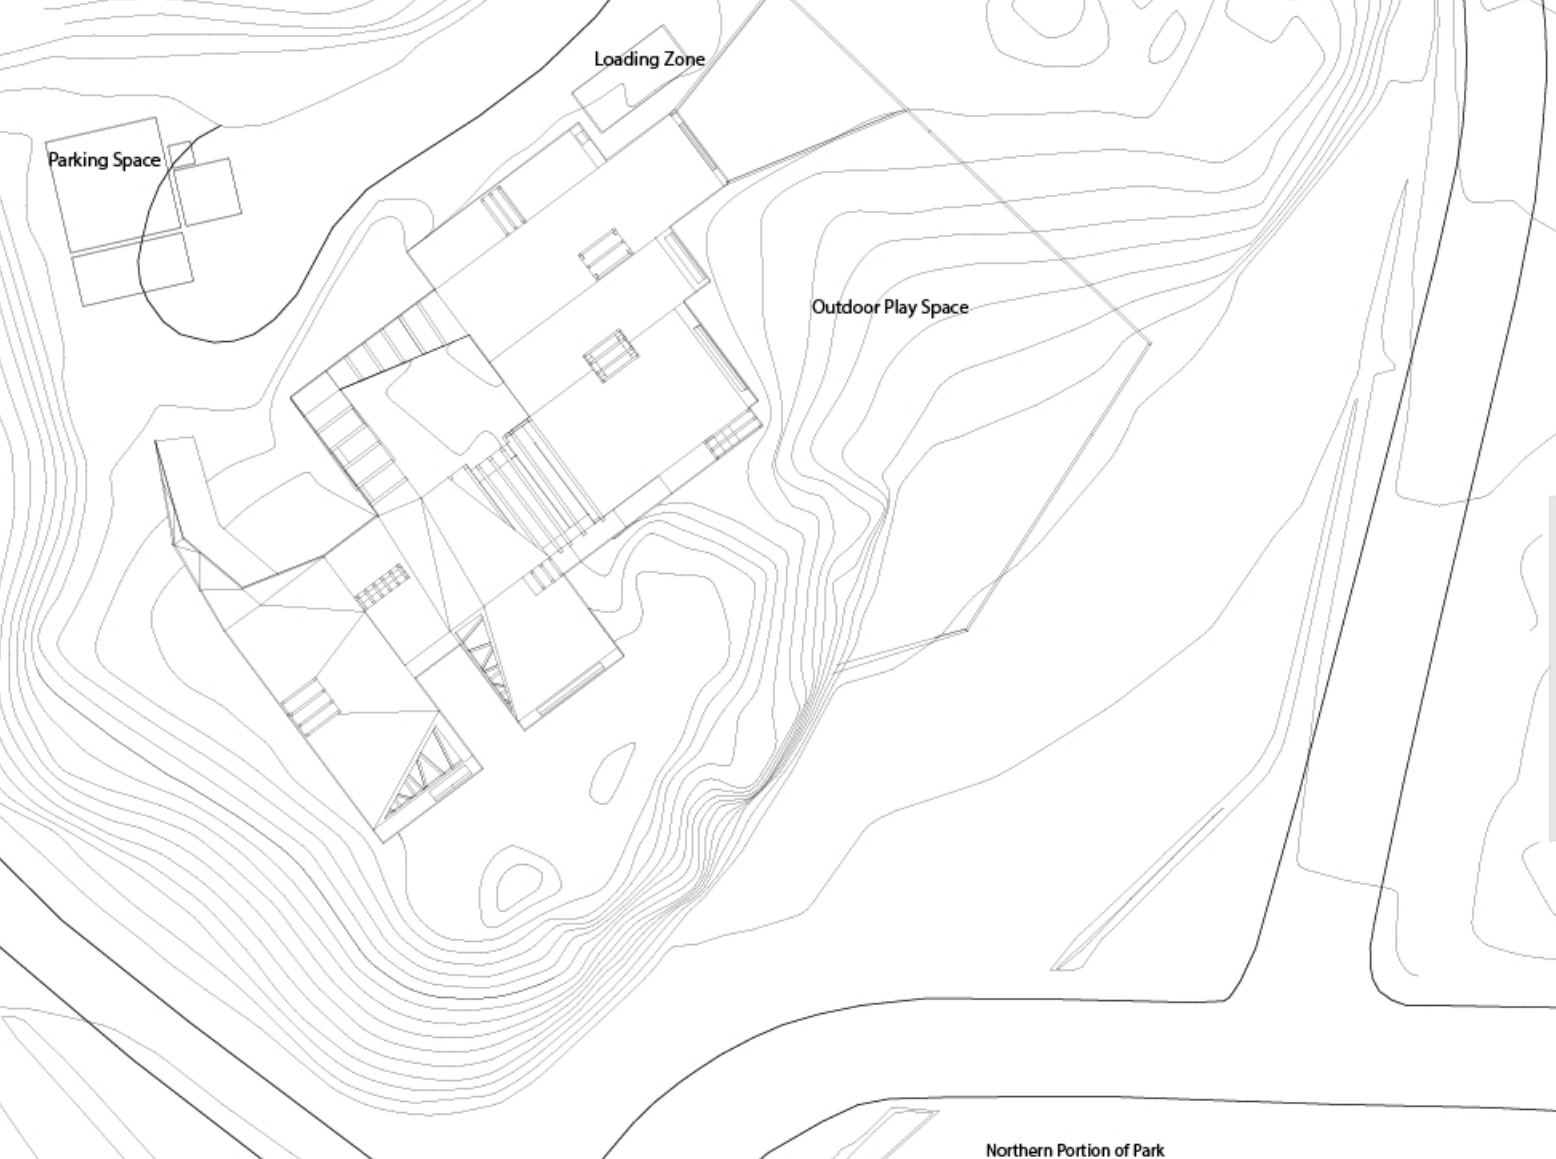


Northern Portion of Park


SECTION AA' 1:50

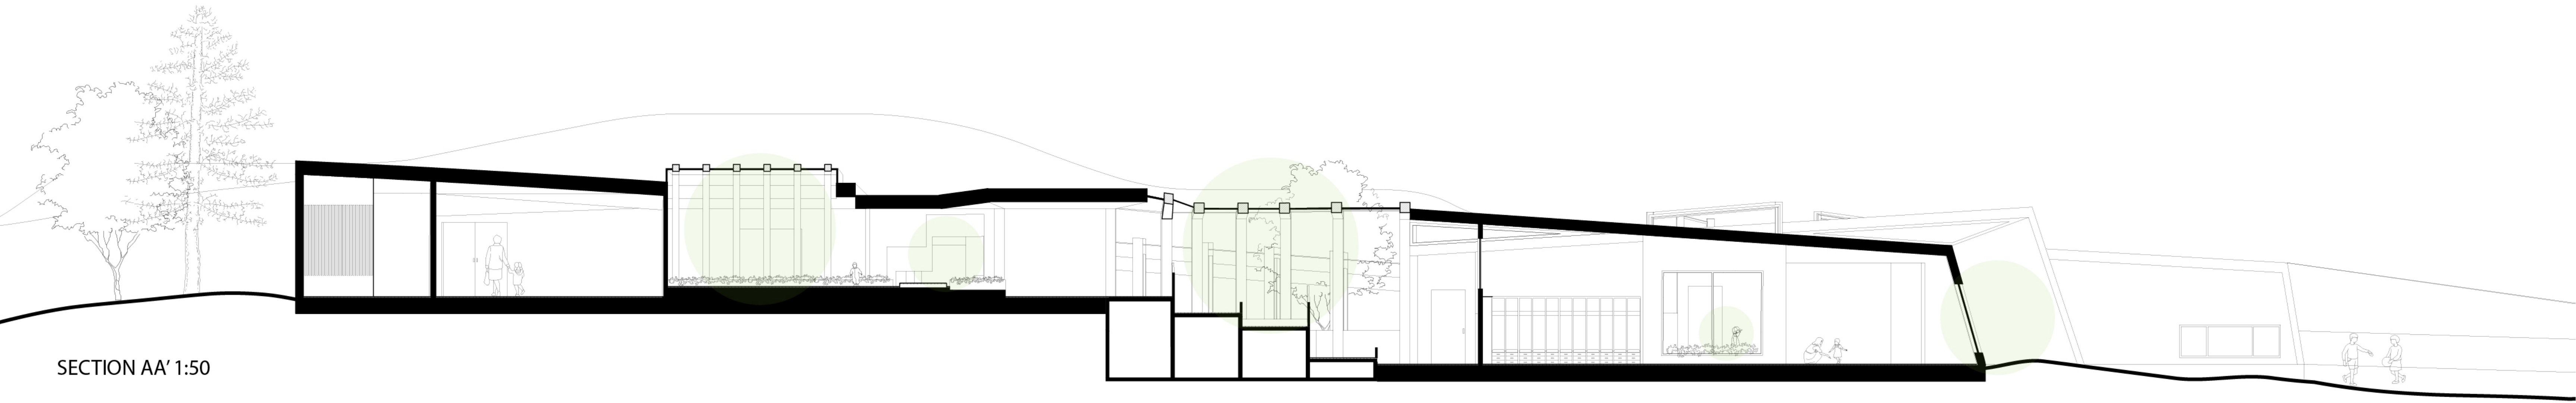


SECTION BB' 1:50

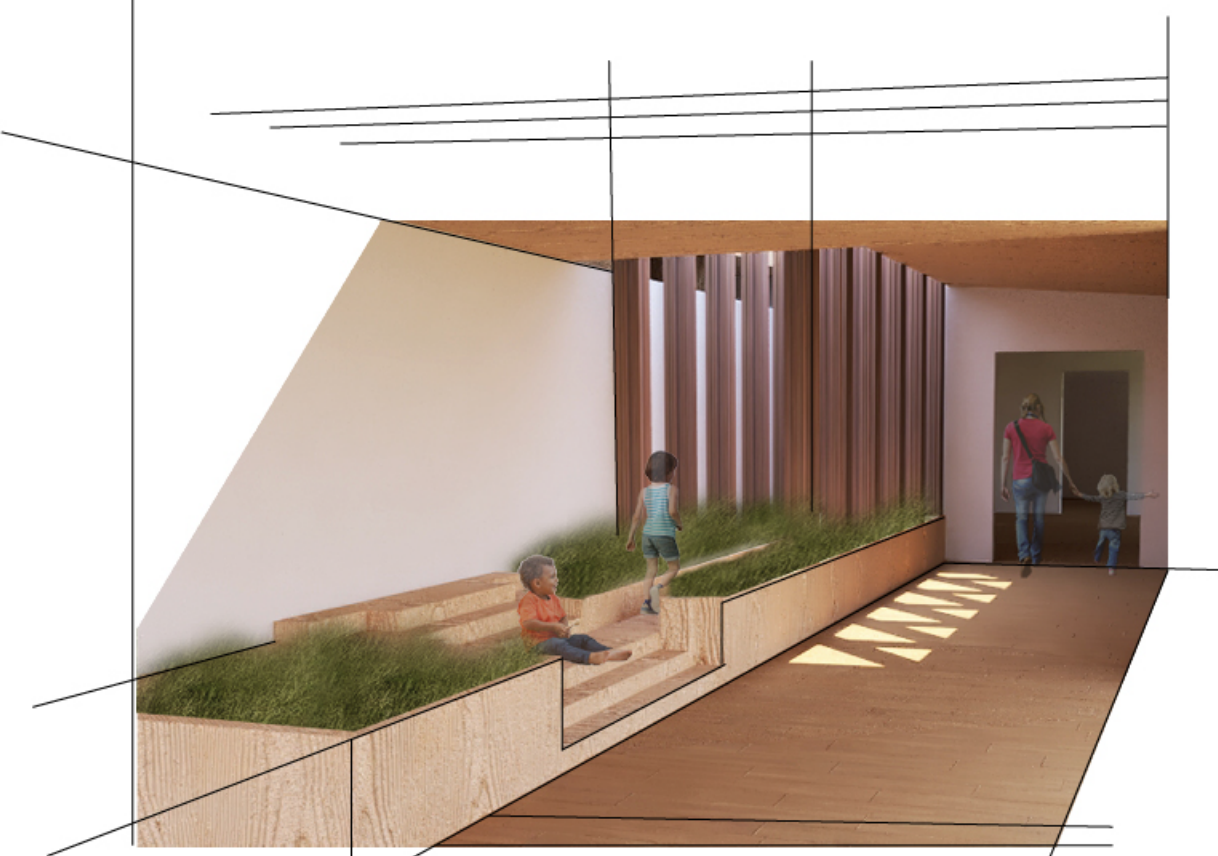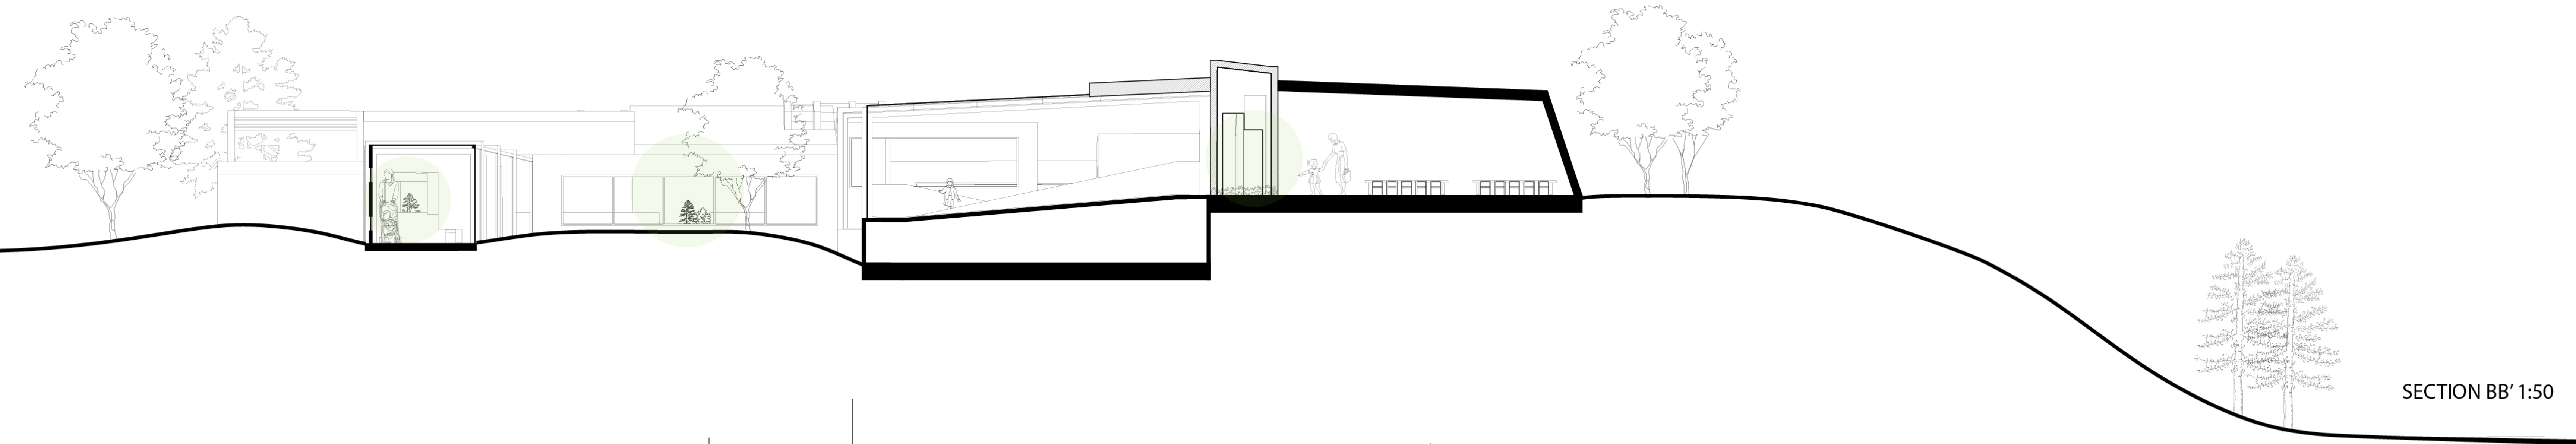



Pre-School Suite  
Plan 1:25

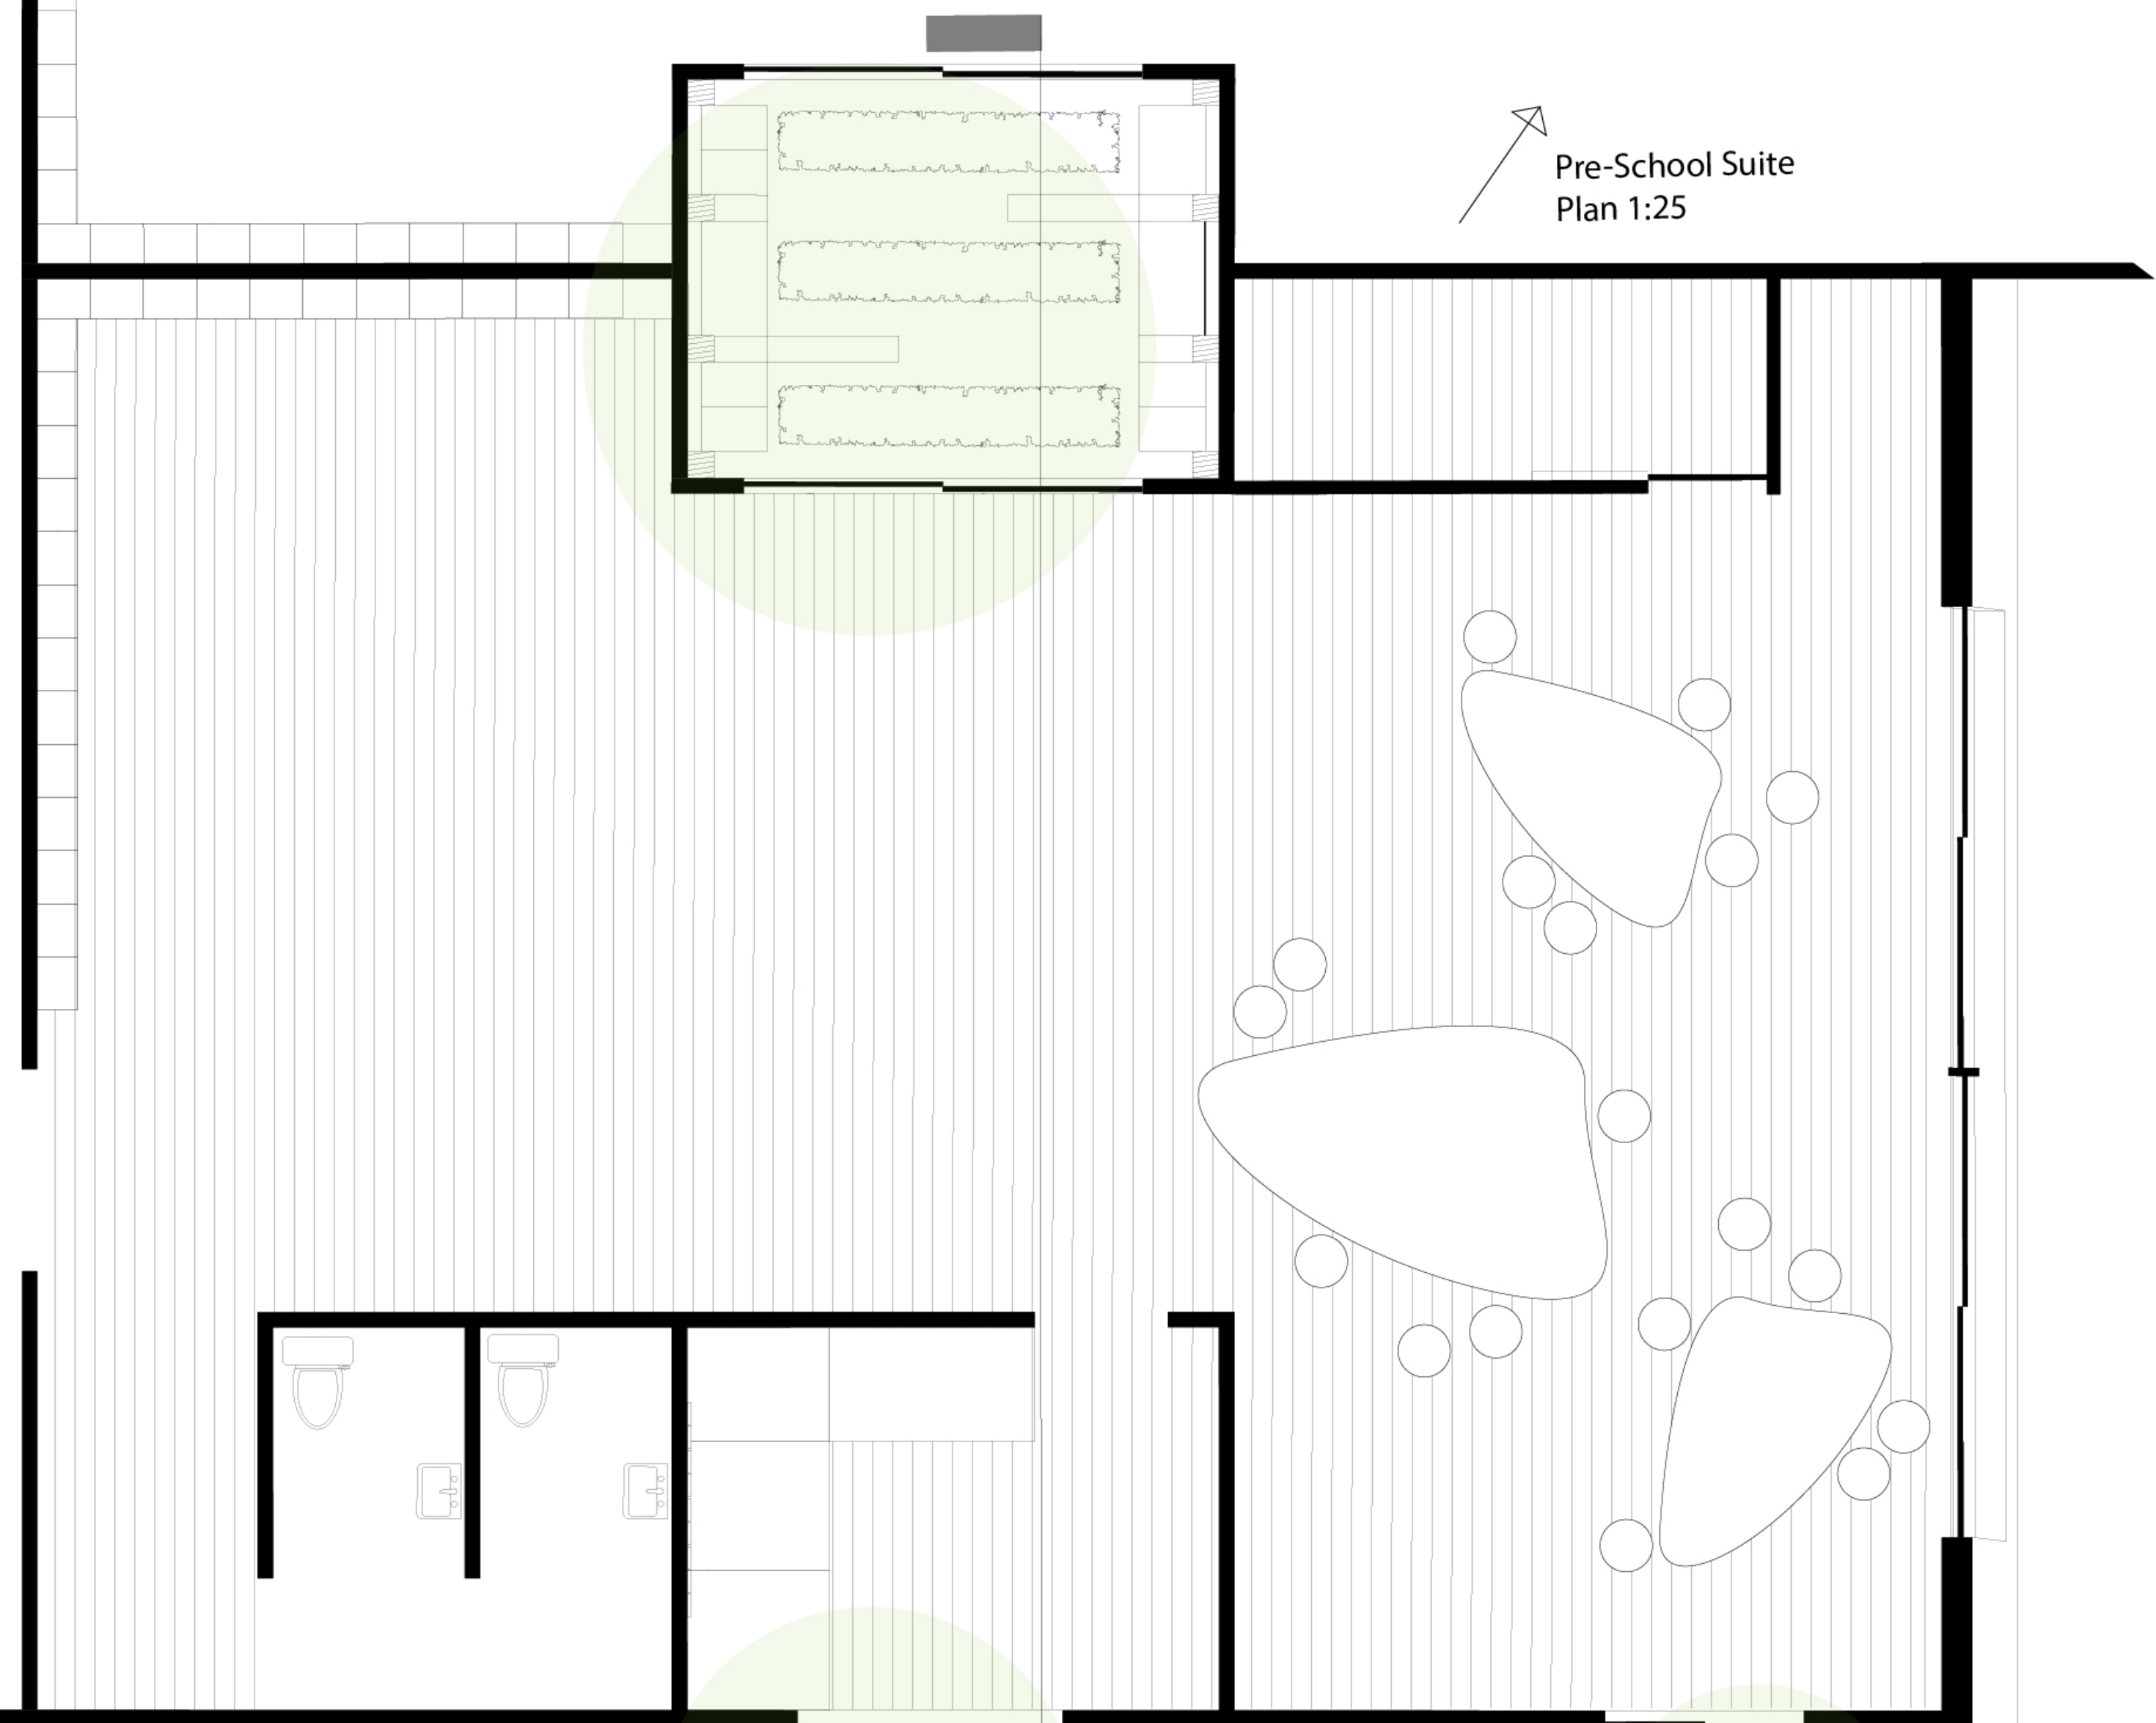

Millwork Construction  
Detail 1:5

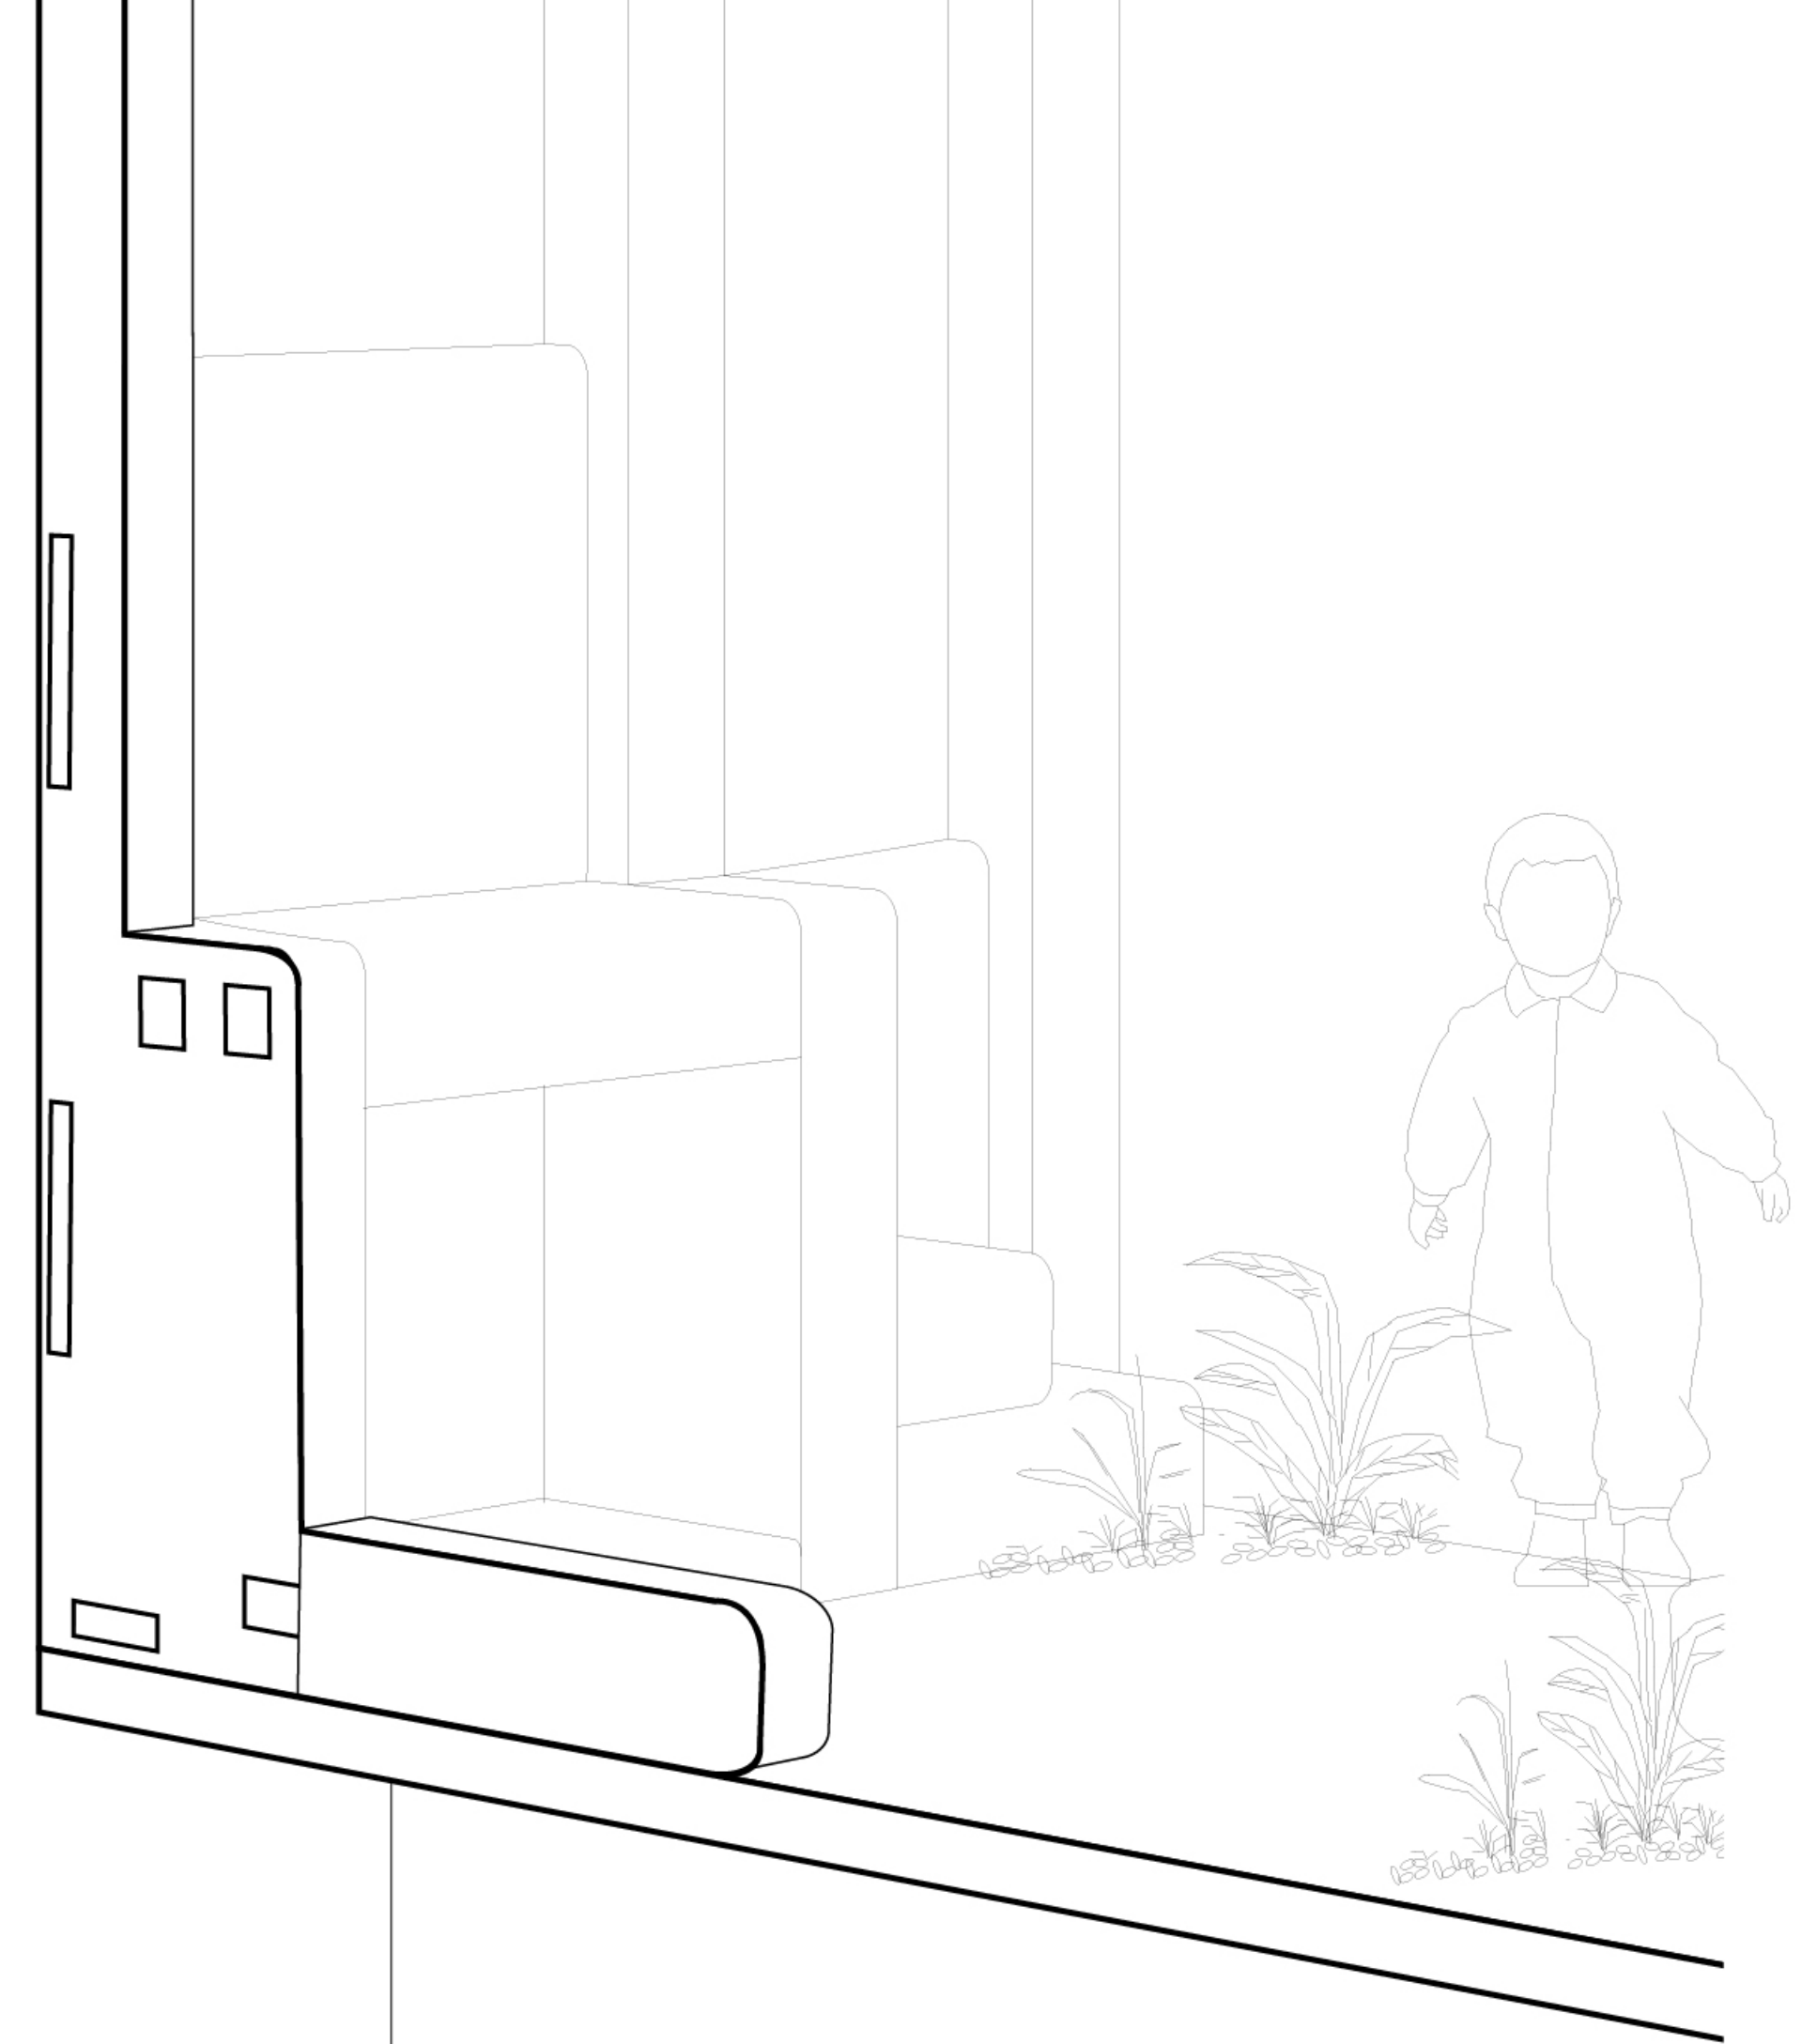

Section CC'

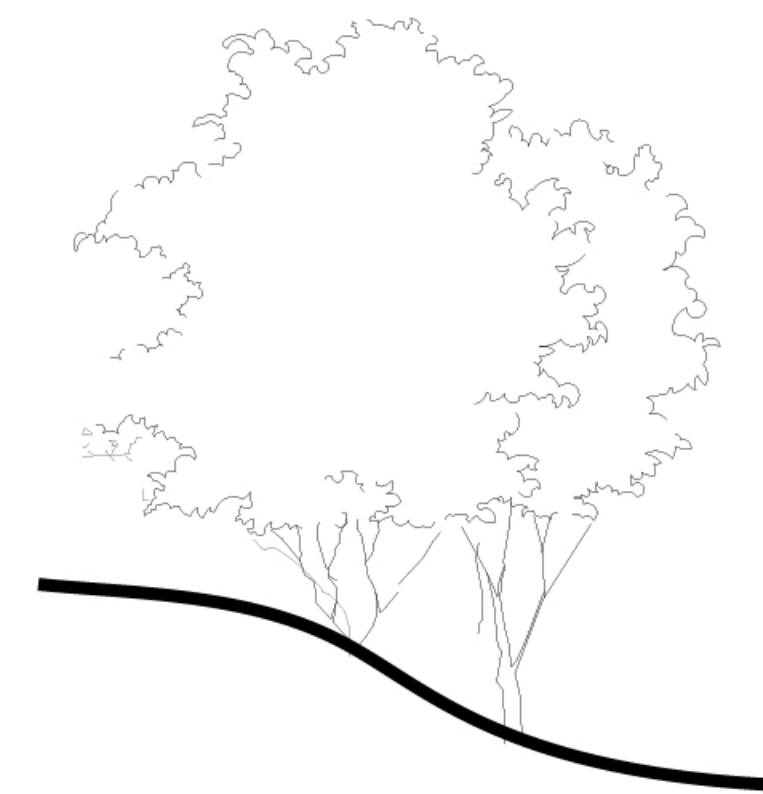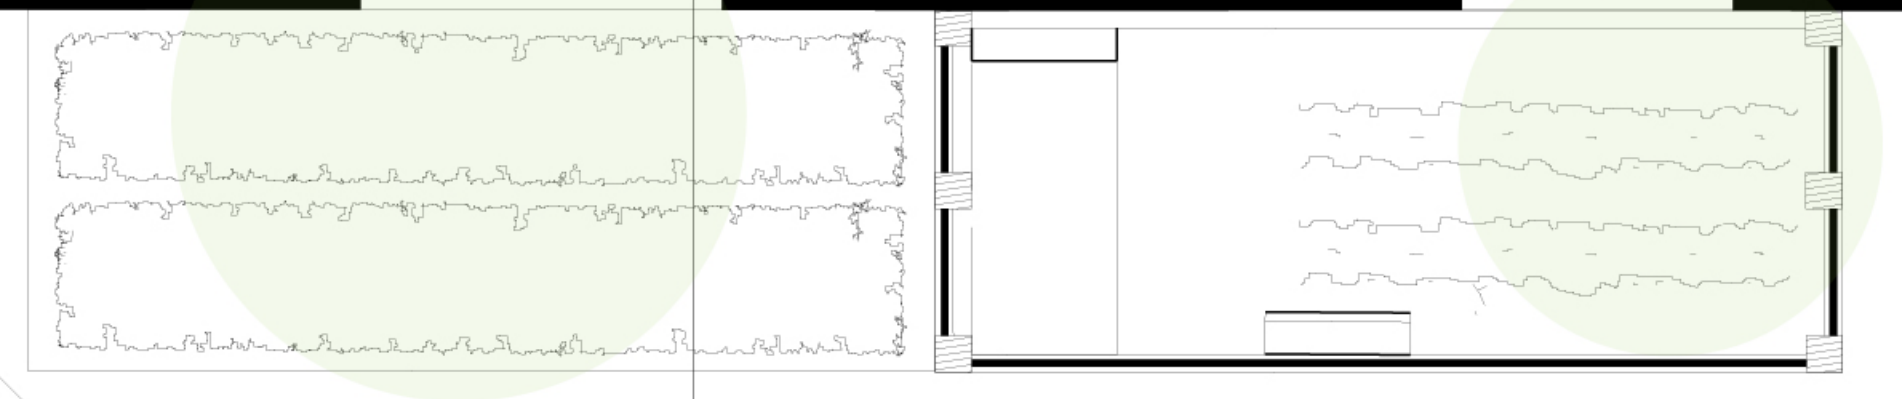

Pre-School Suite  
Section CC' 1:25

