

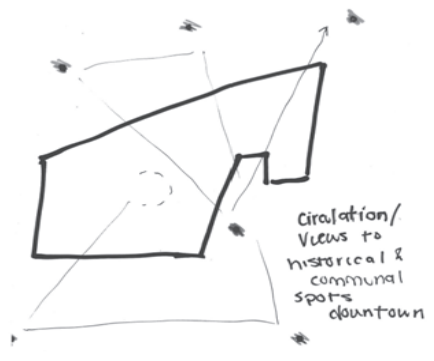
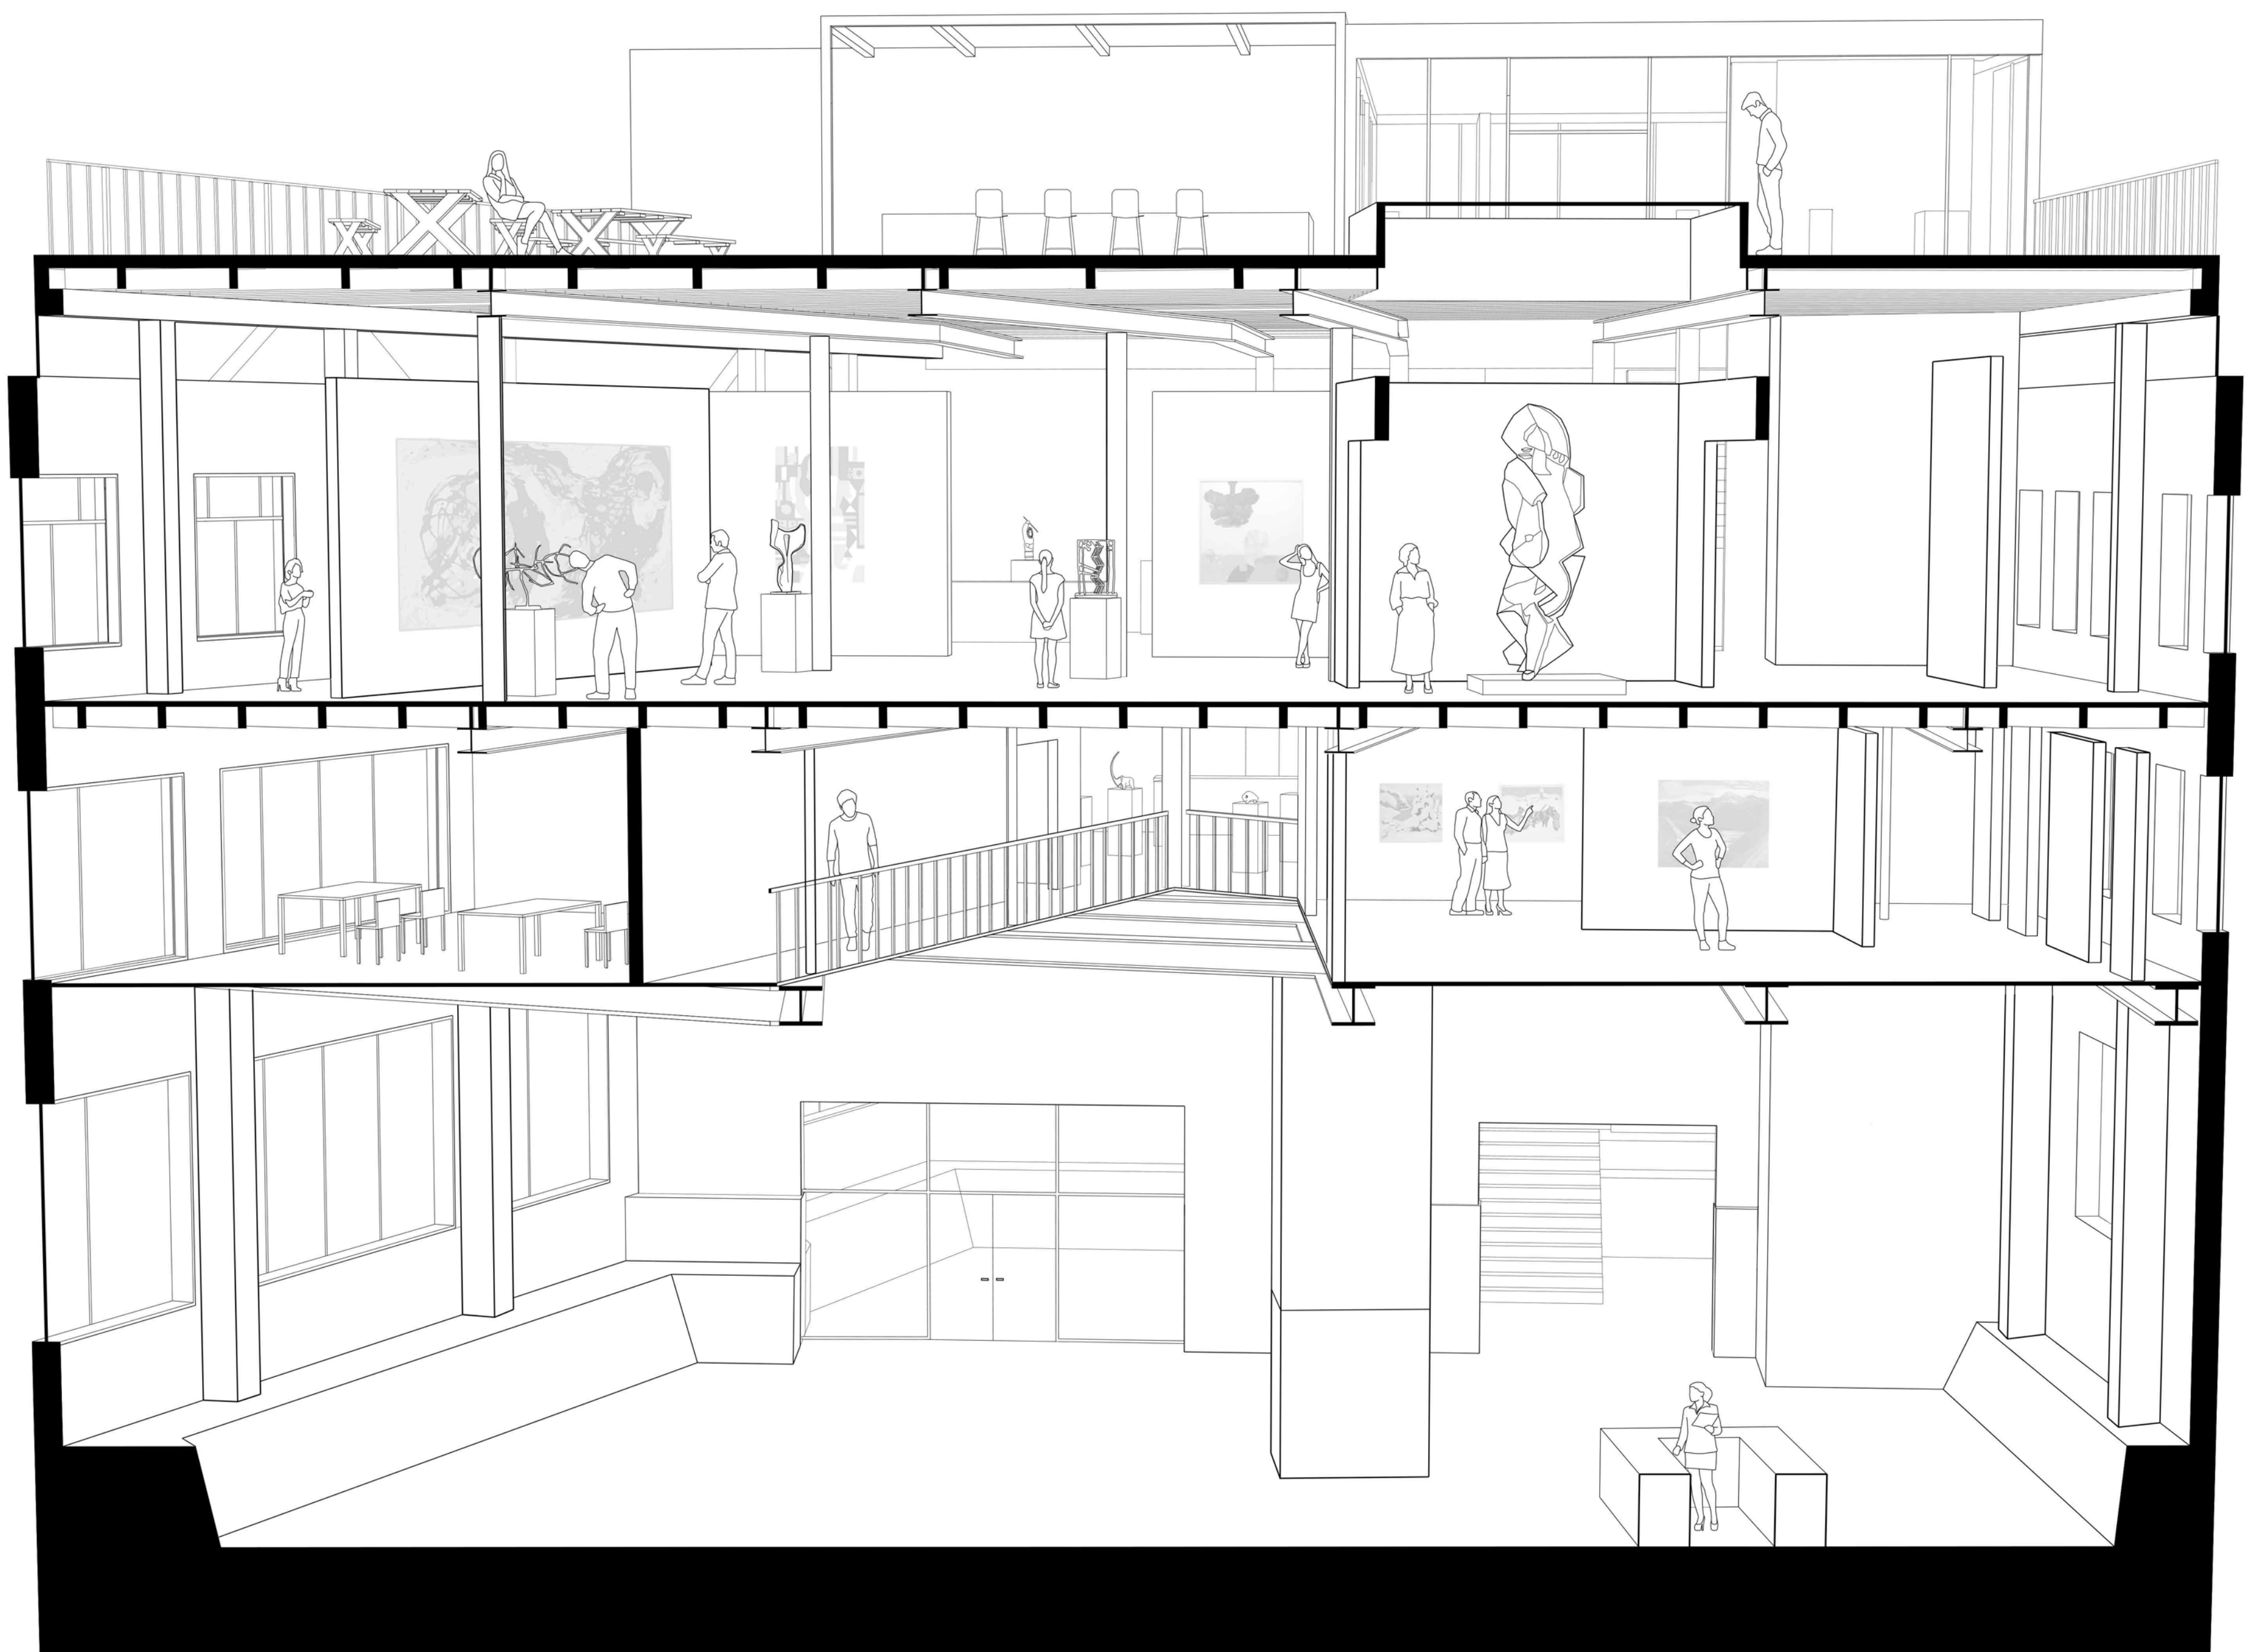
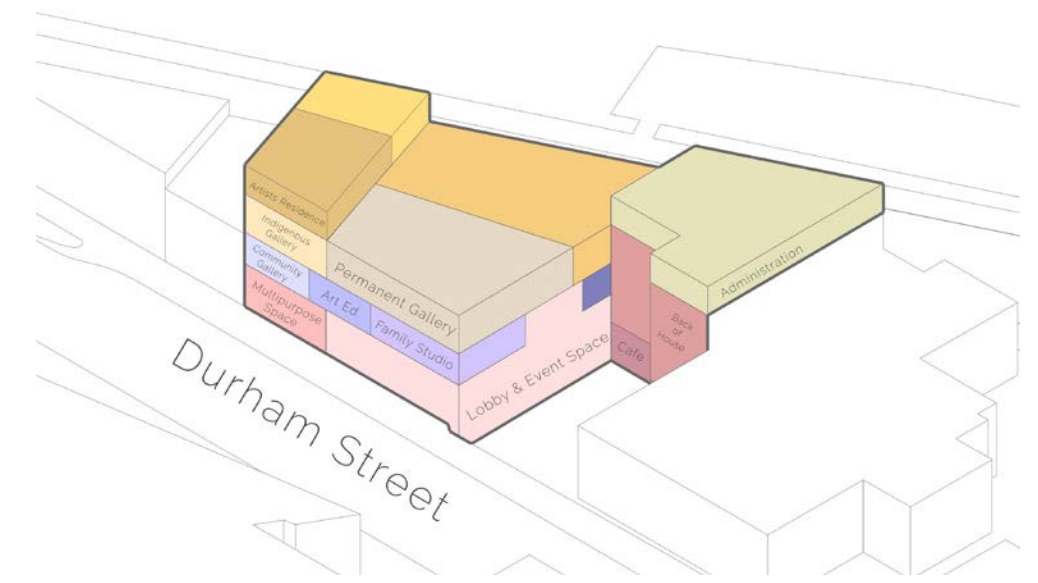
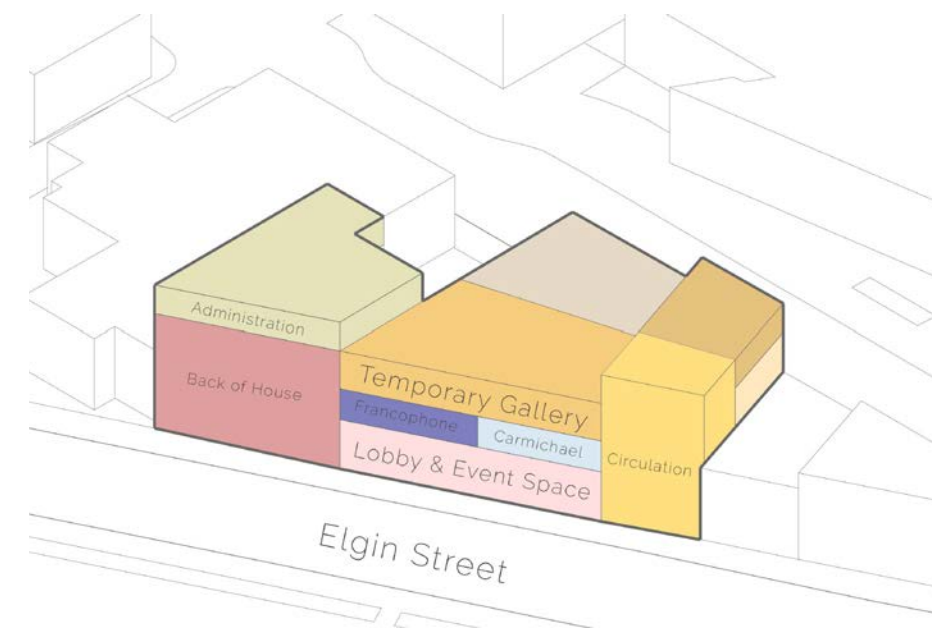


# Downtown Sudbury Art Gallery


Lejla Sejdinovic

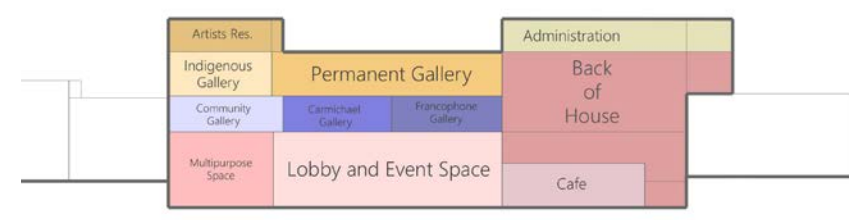


The conceptual approach to this project involves the idea of bringing back the history of the building and the downtown into a new gallery space for the community. Over time, Sudbury's actions in terms of historical preservation have been destructive, demolishing cultural gems within the downtown, as well as covering up with false facades the buildings that have survived. This in turn has covered up the historical, cultural, and architectural past that the downtown greatly needs to showcase. Through exploring the rich materiality and structure of the building, and integration of views and circulation strategies, the revitalization of the buildings character can occur, creating a sense of place and an understanding of time.

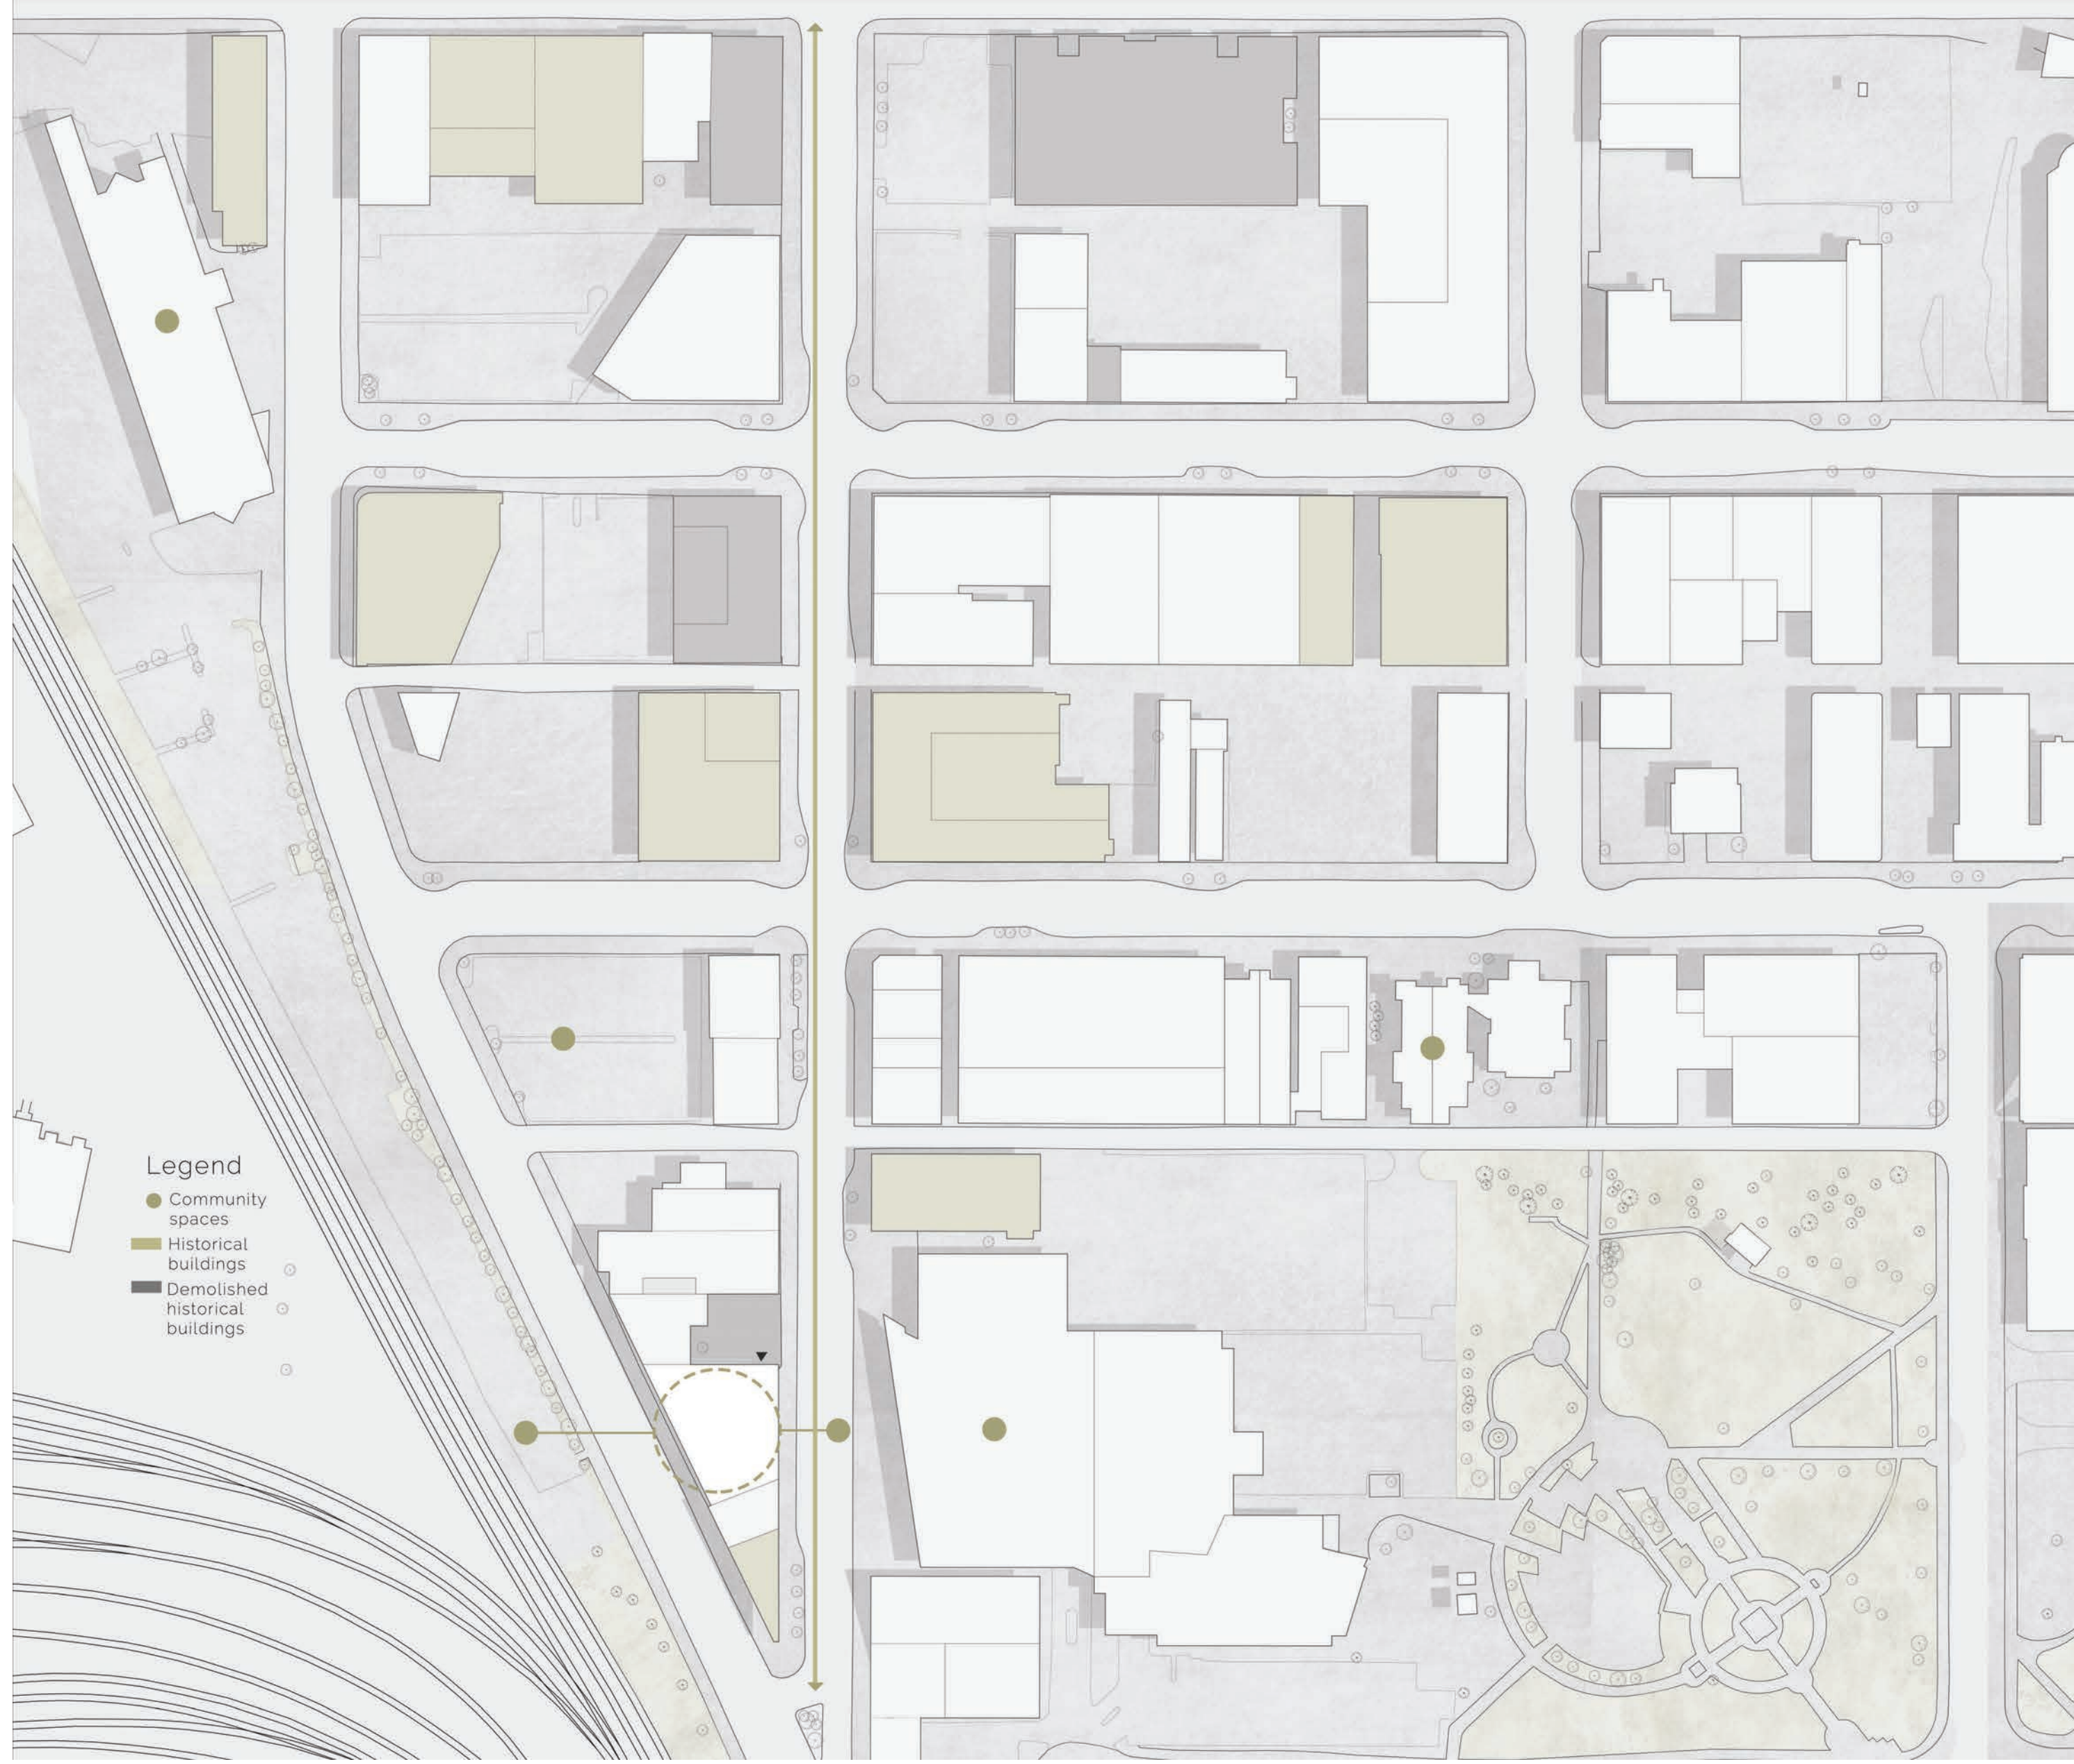


1:50 Section CC

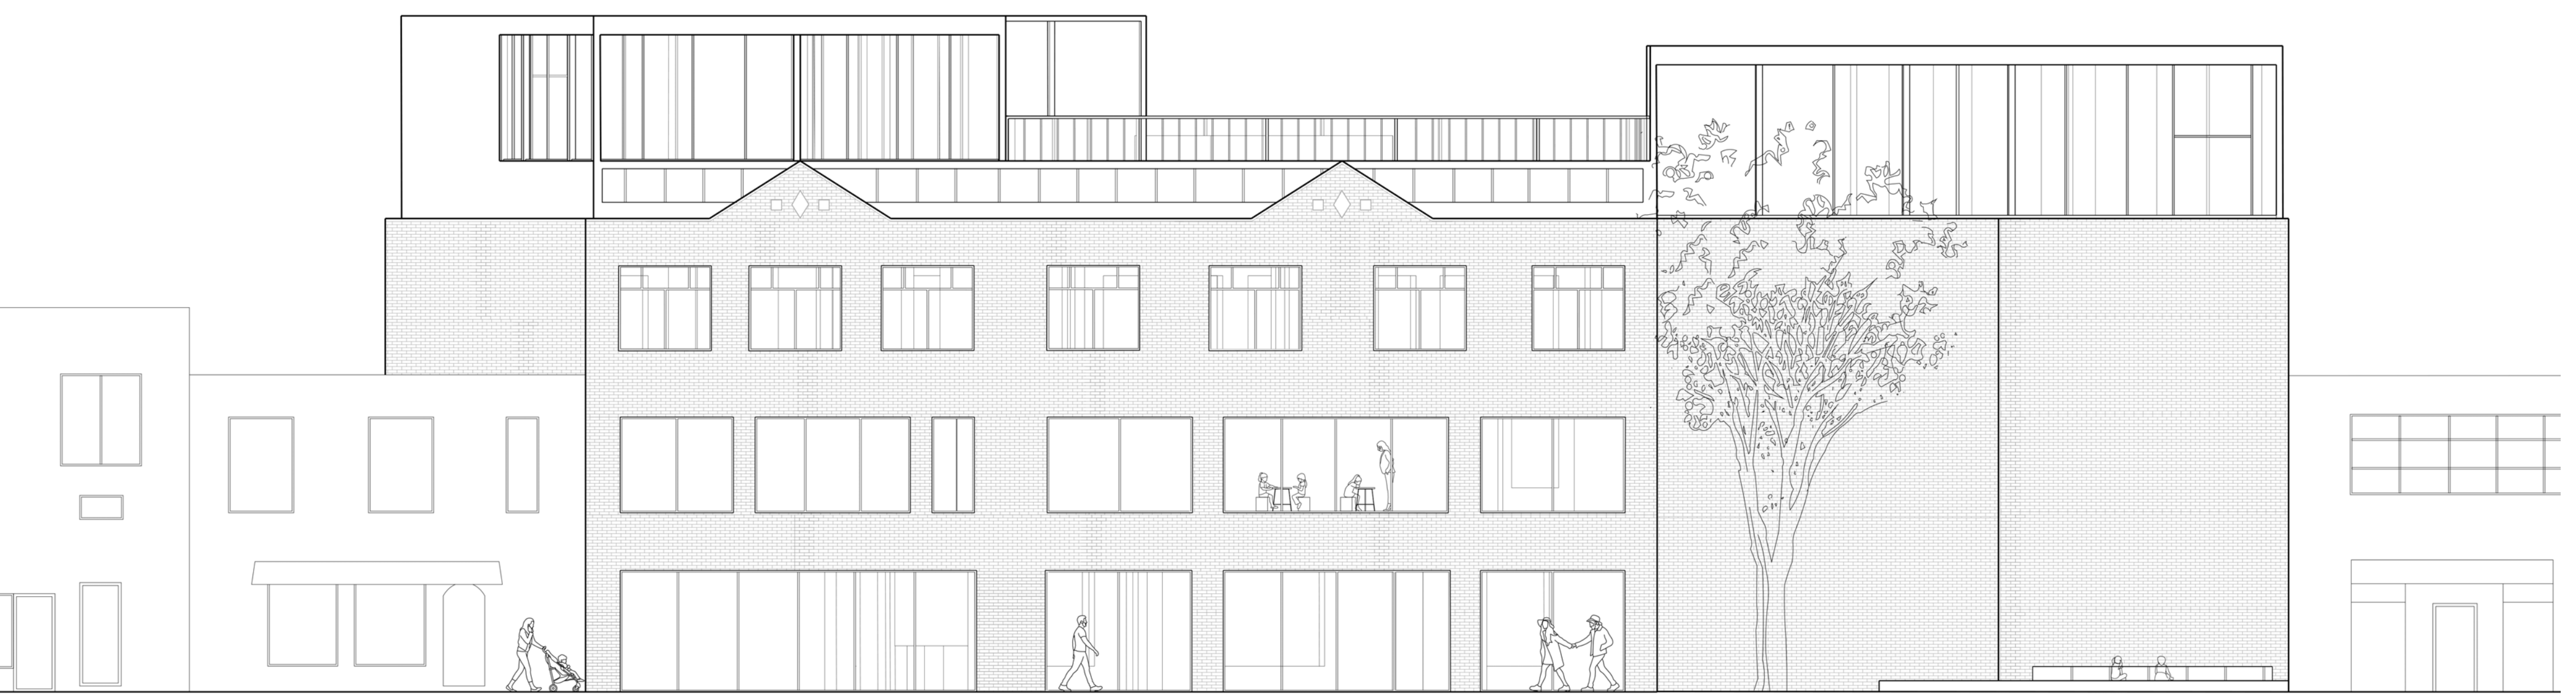

1:100 Durham Elevation

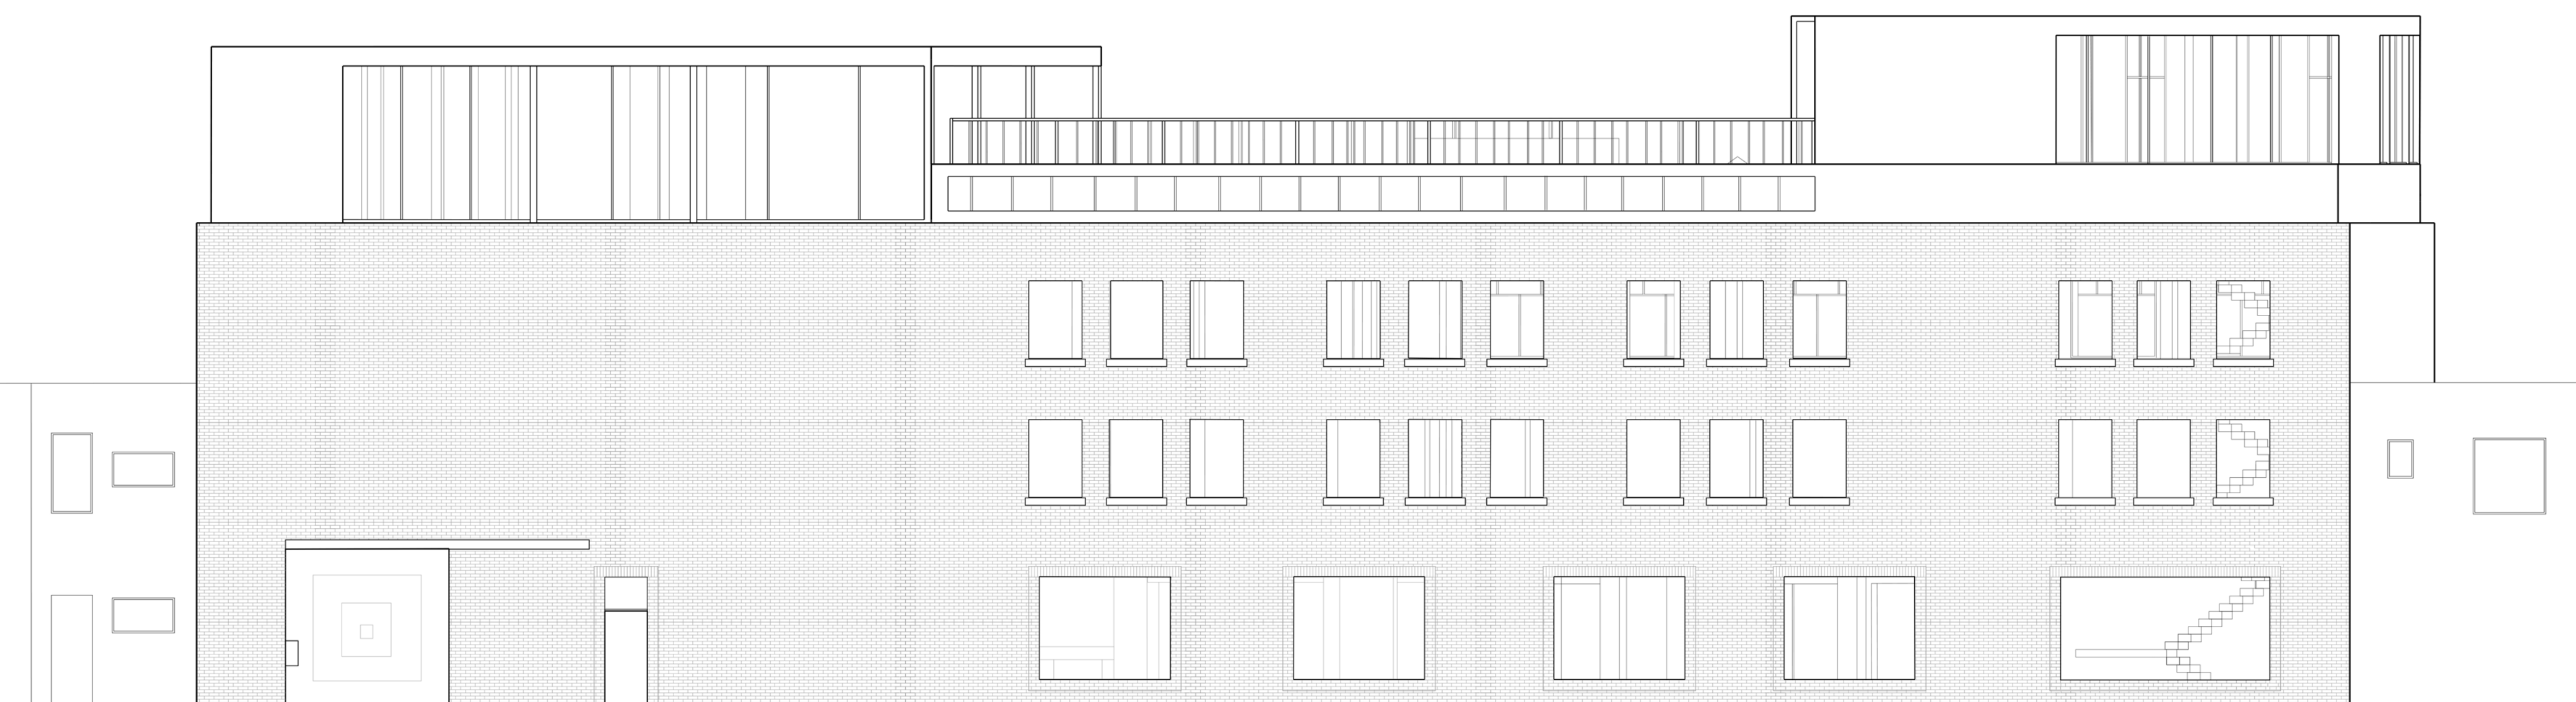

1:100 Elgin Elevation

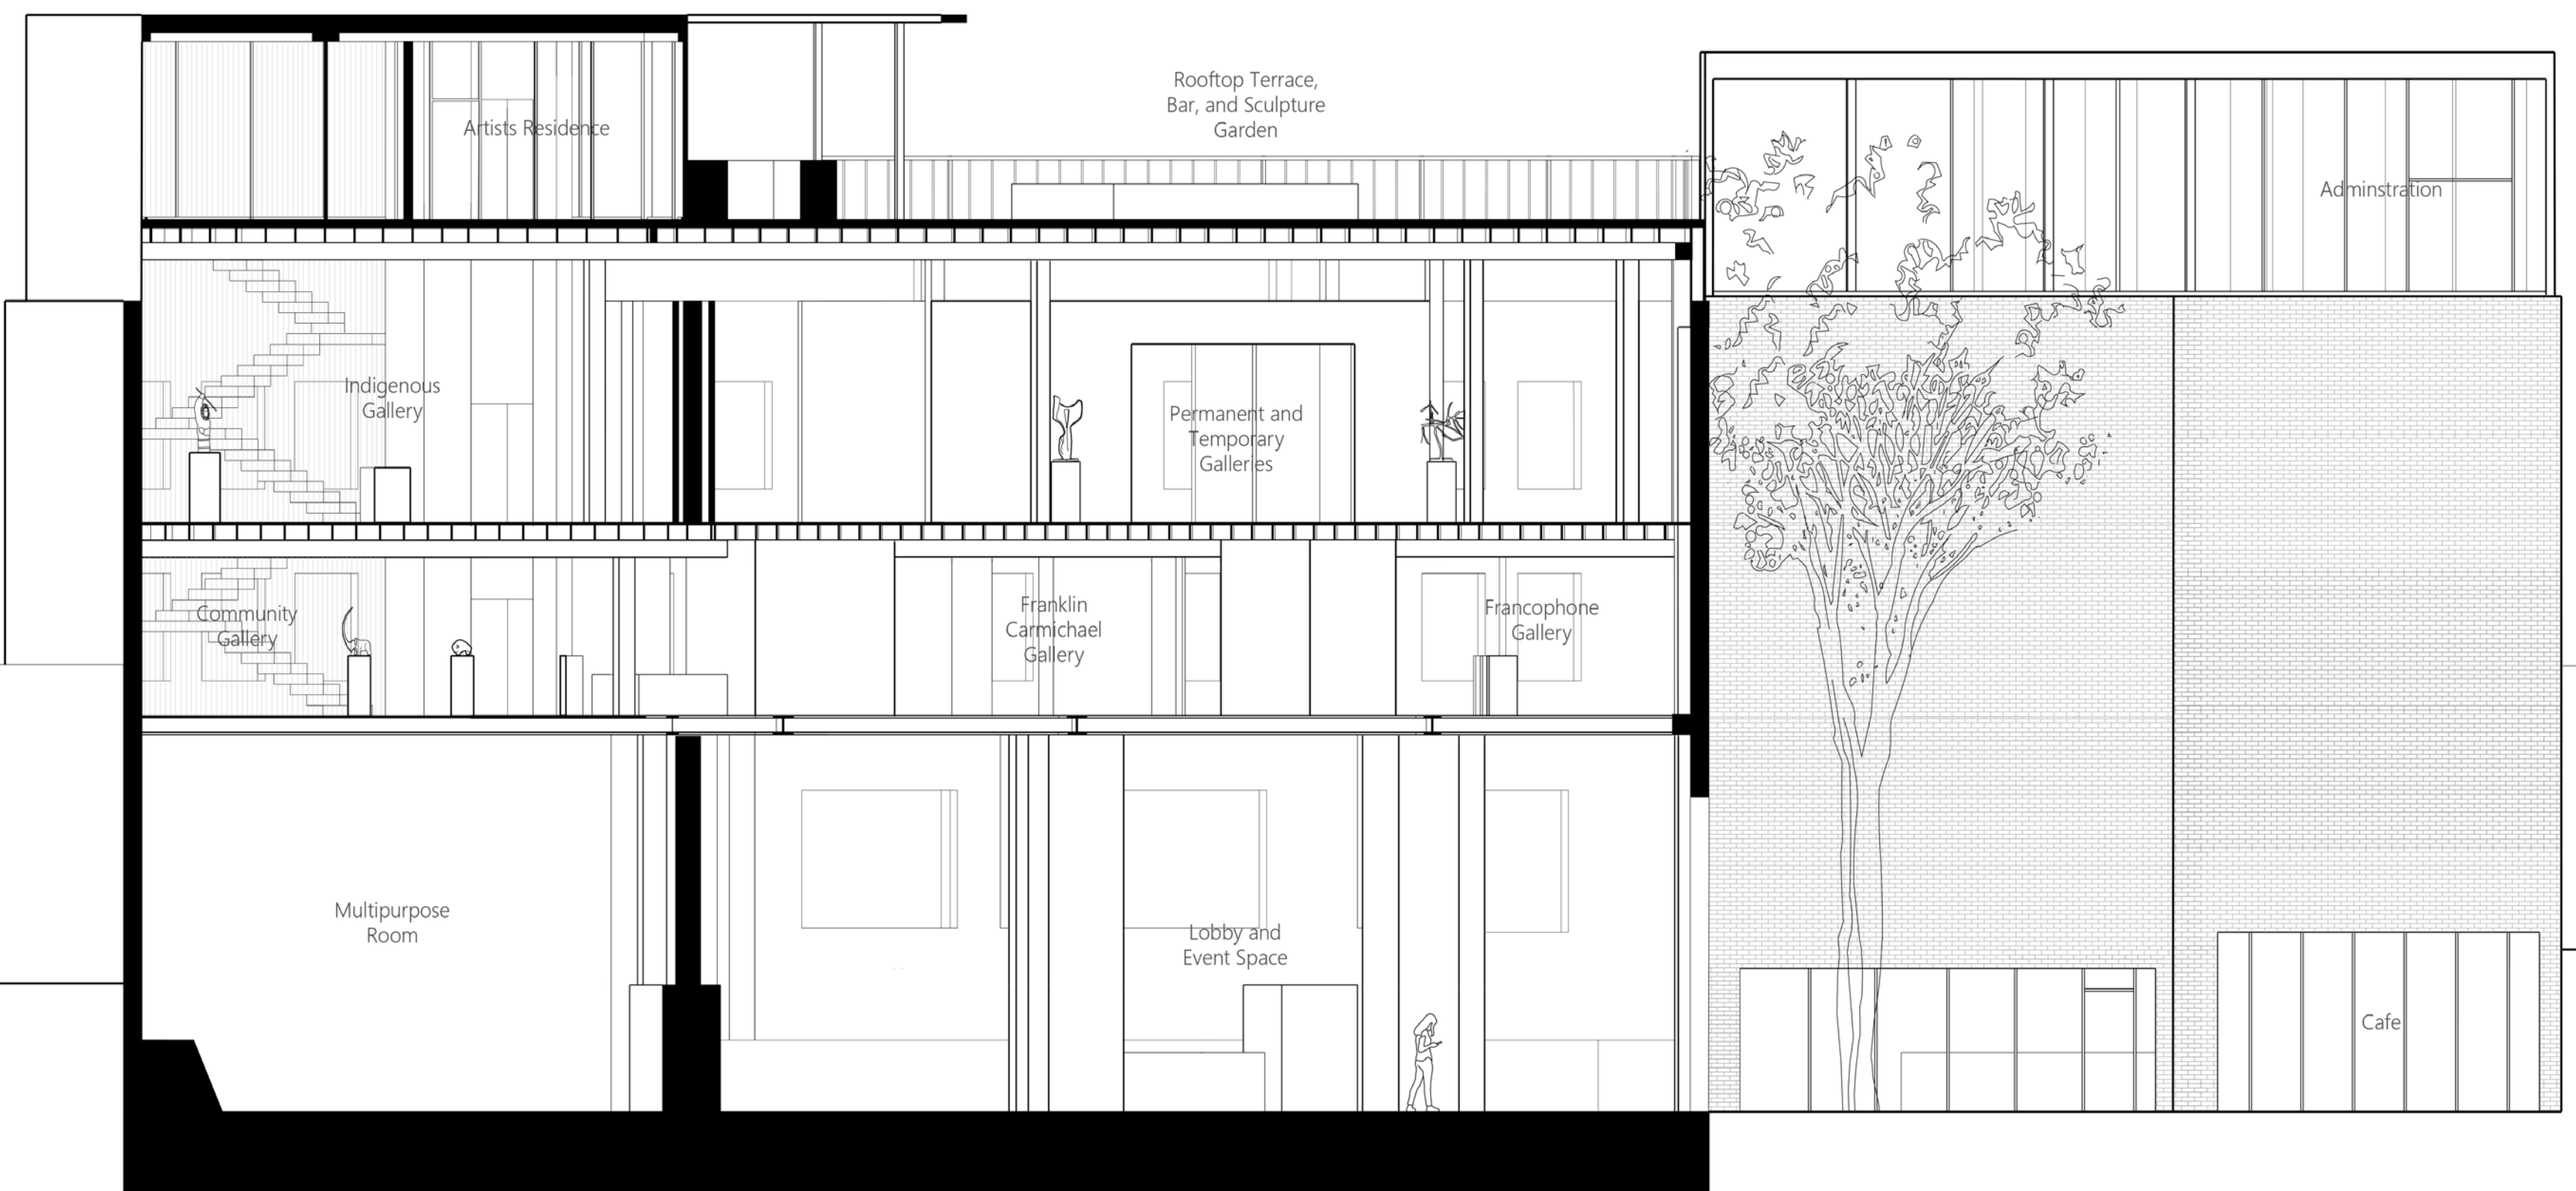


1:100 Section AA




1:100 Section BB


Basement 1:100

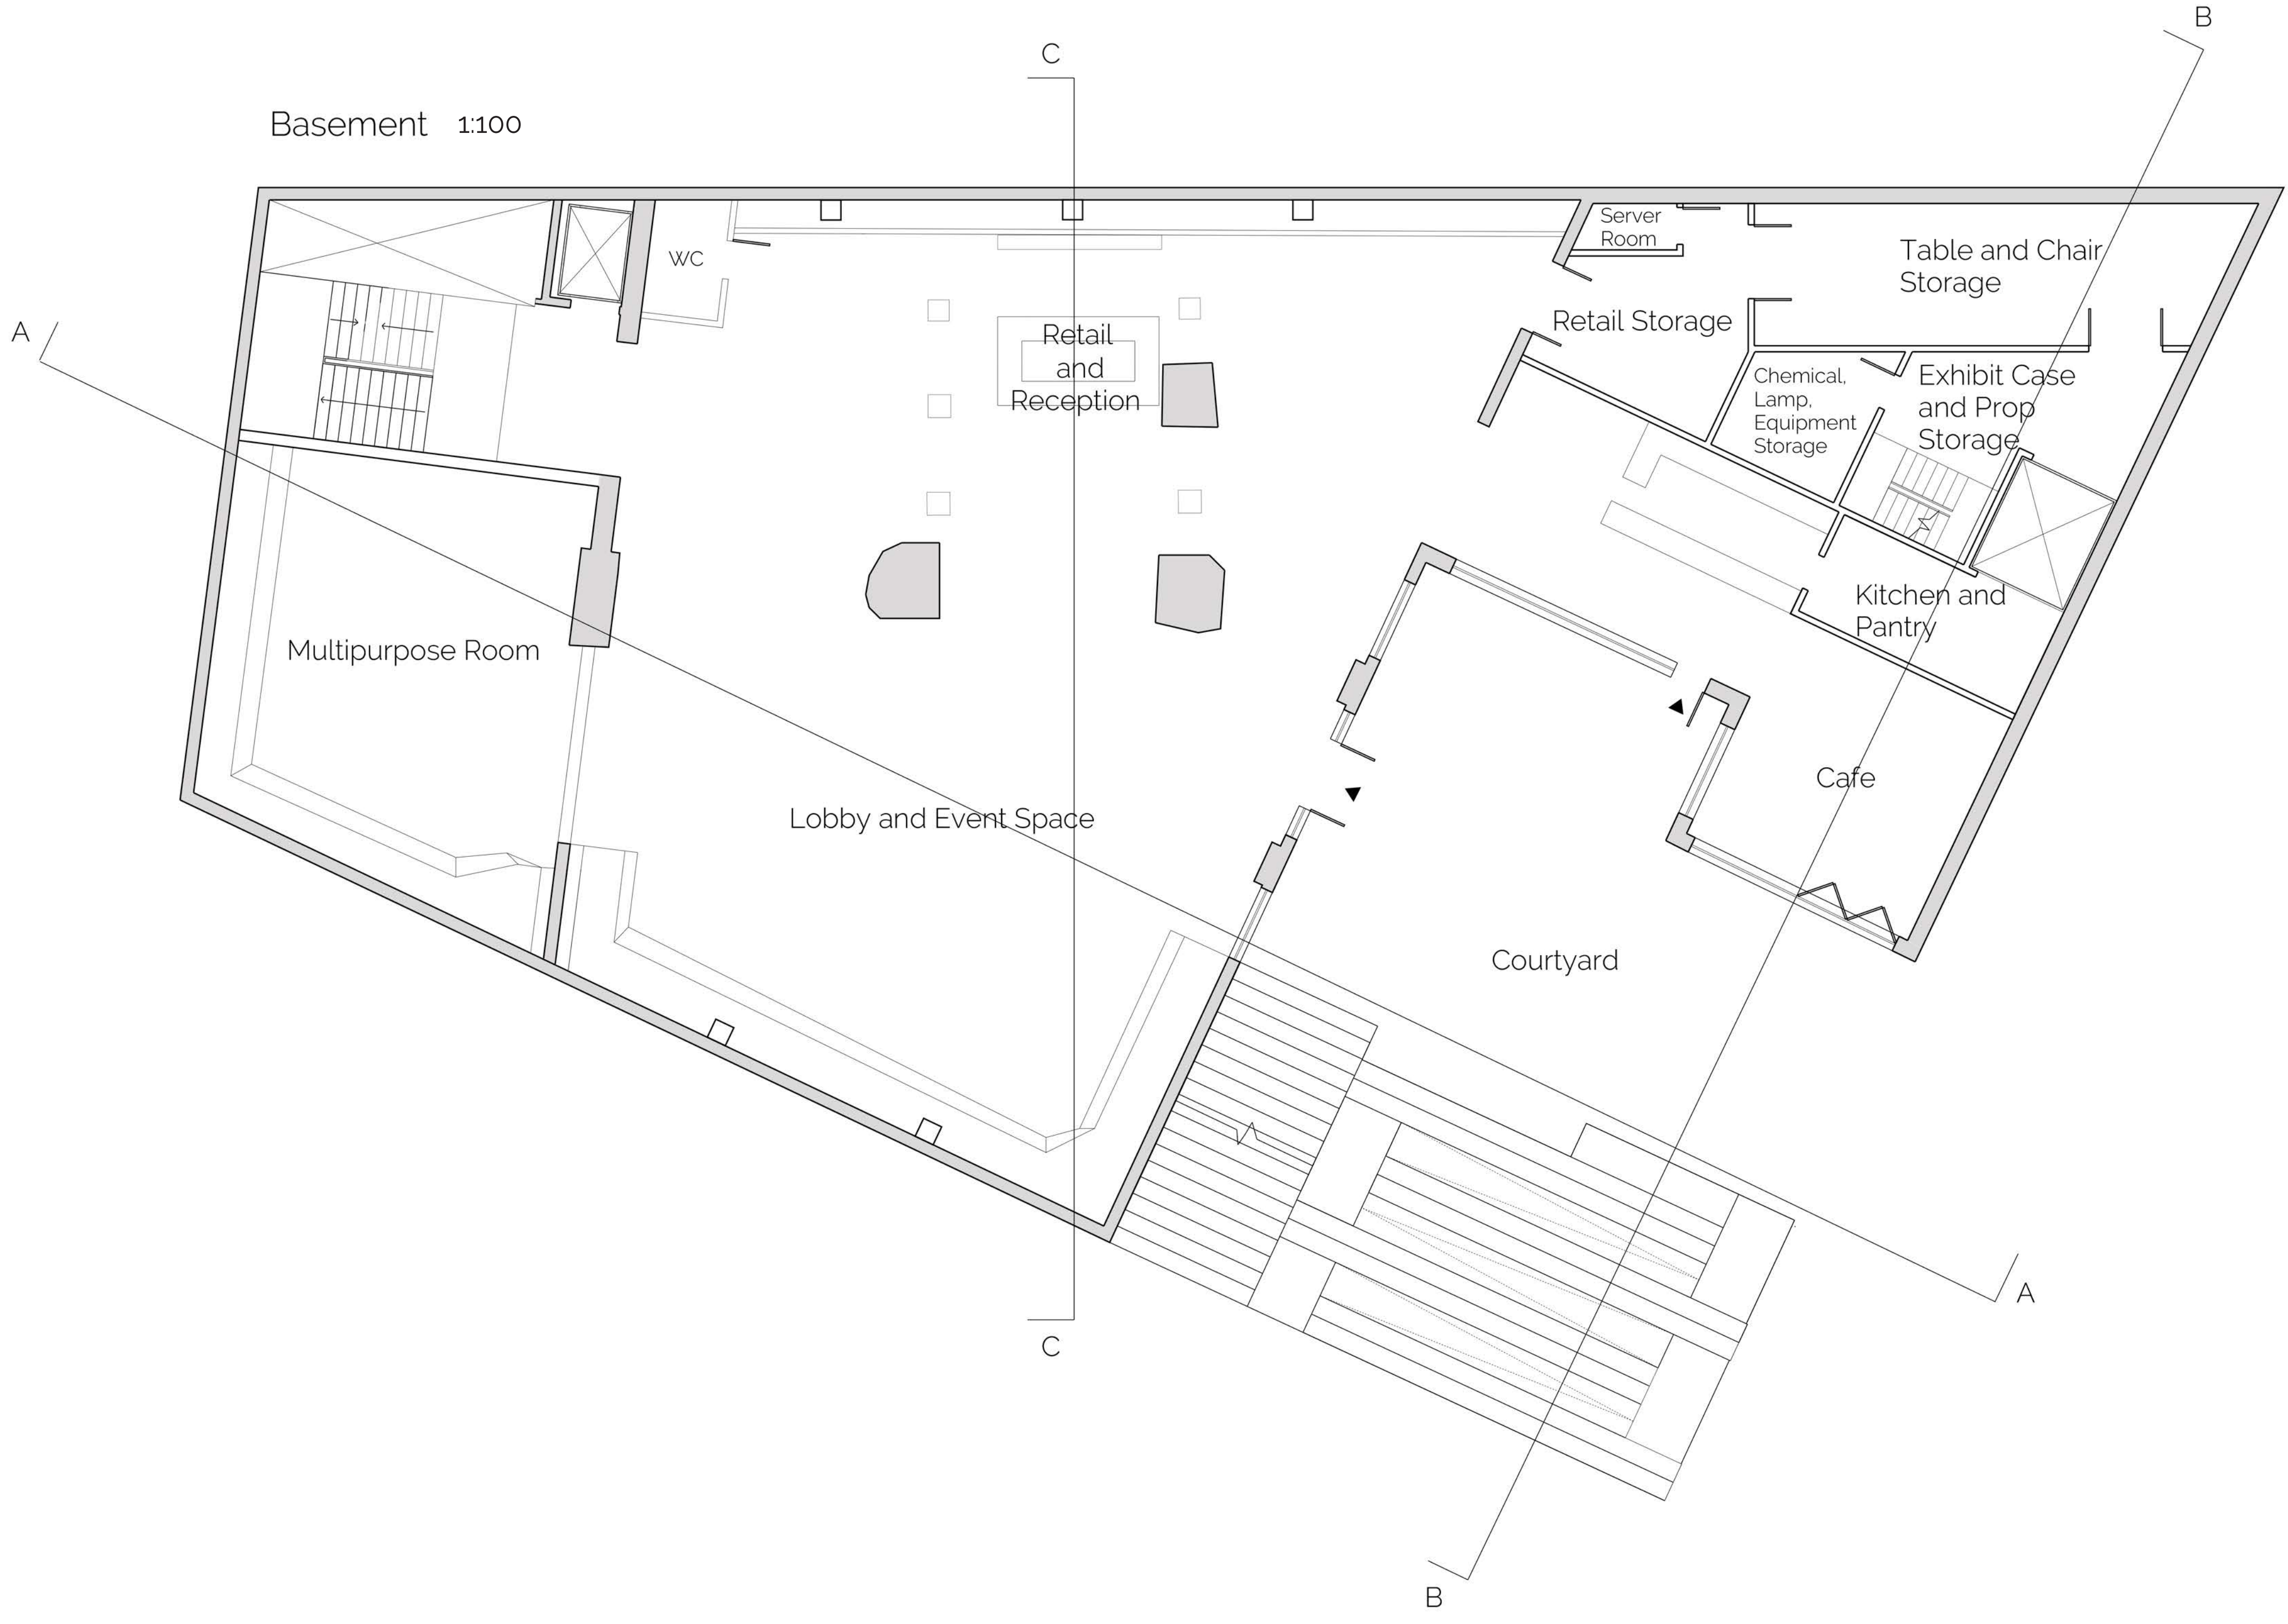

Ground Floor 1:100

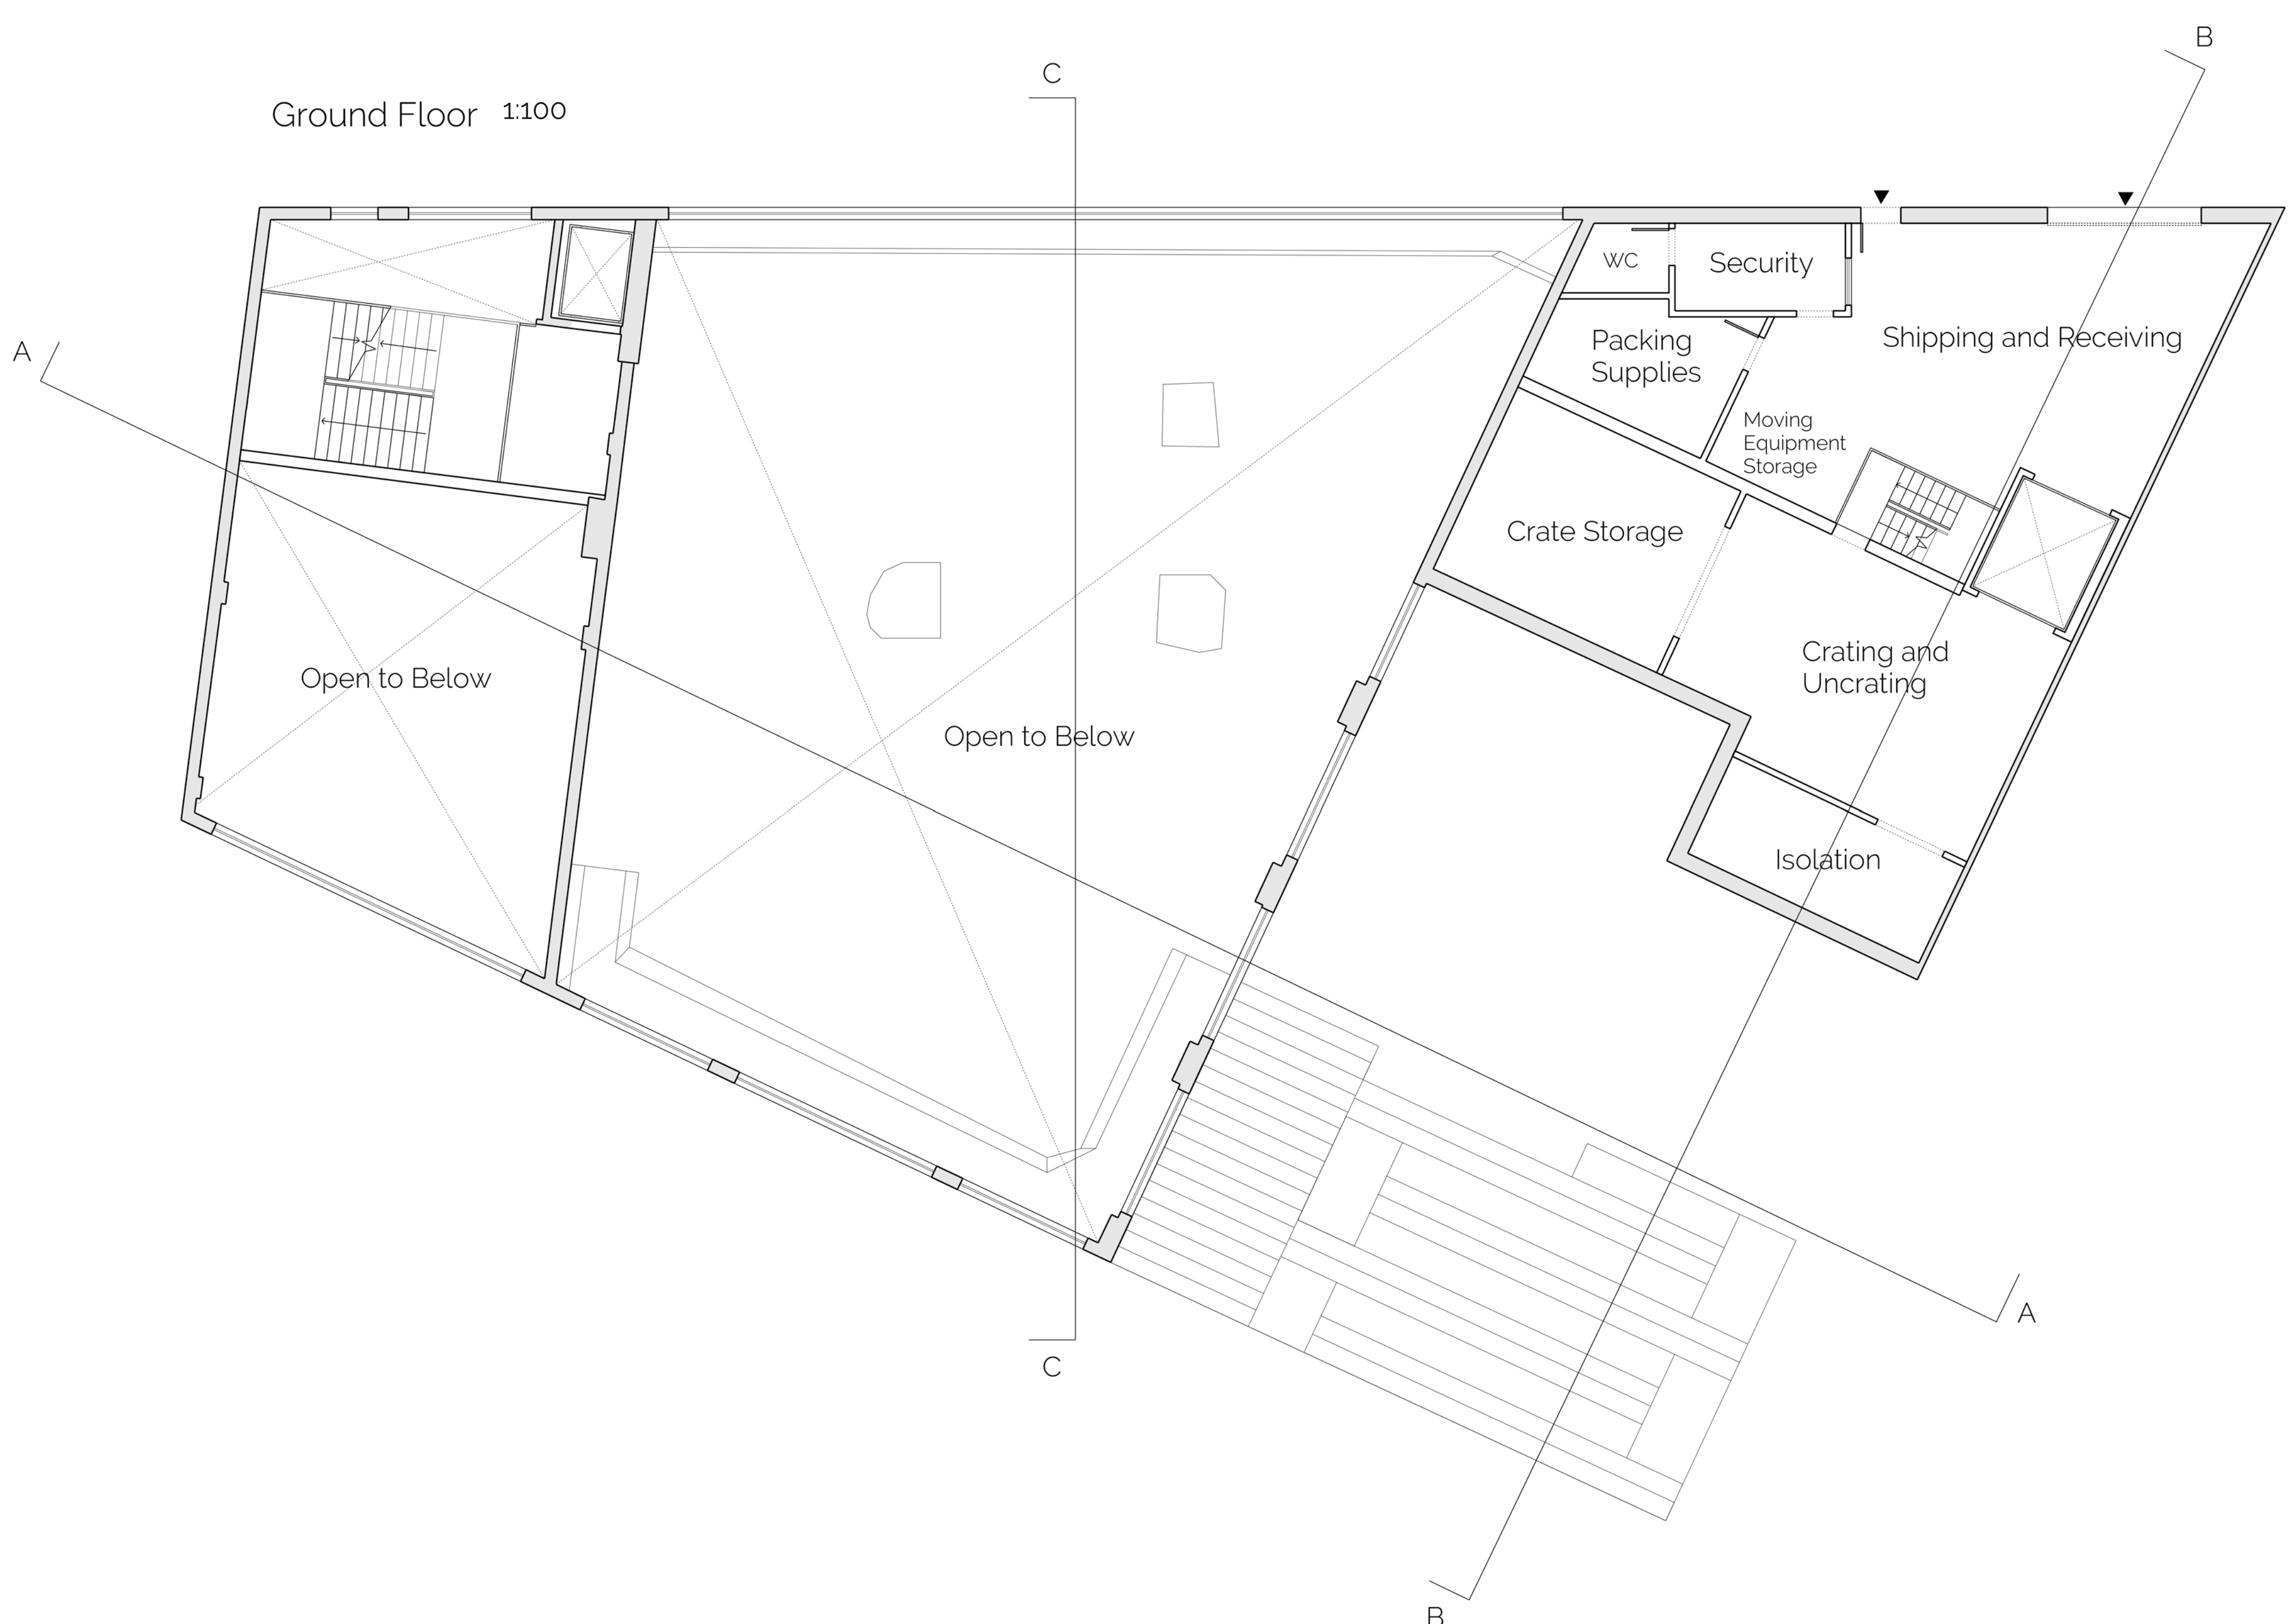

Second Floor 1:100

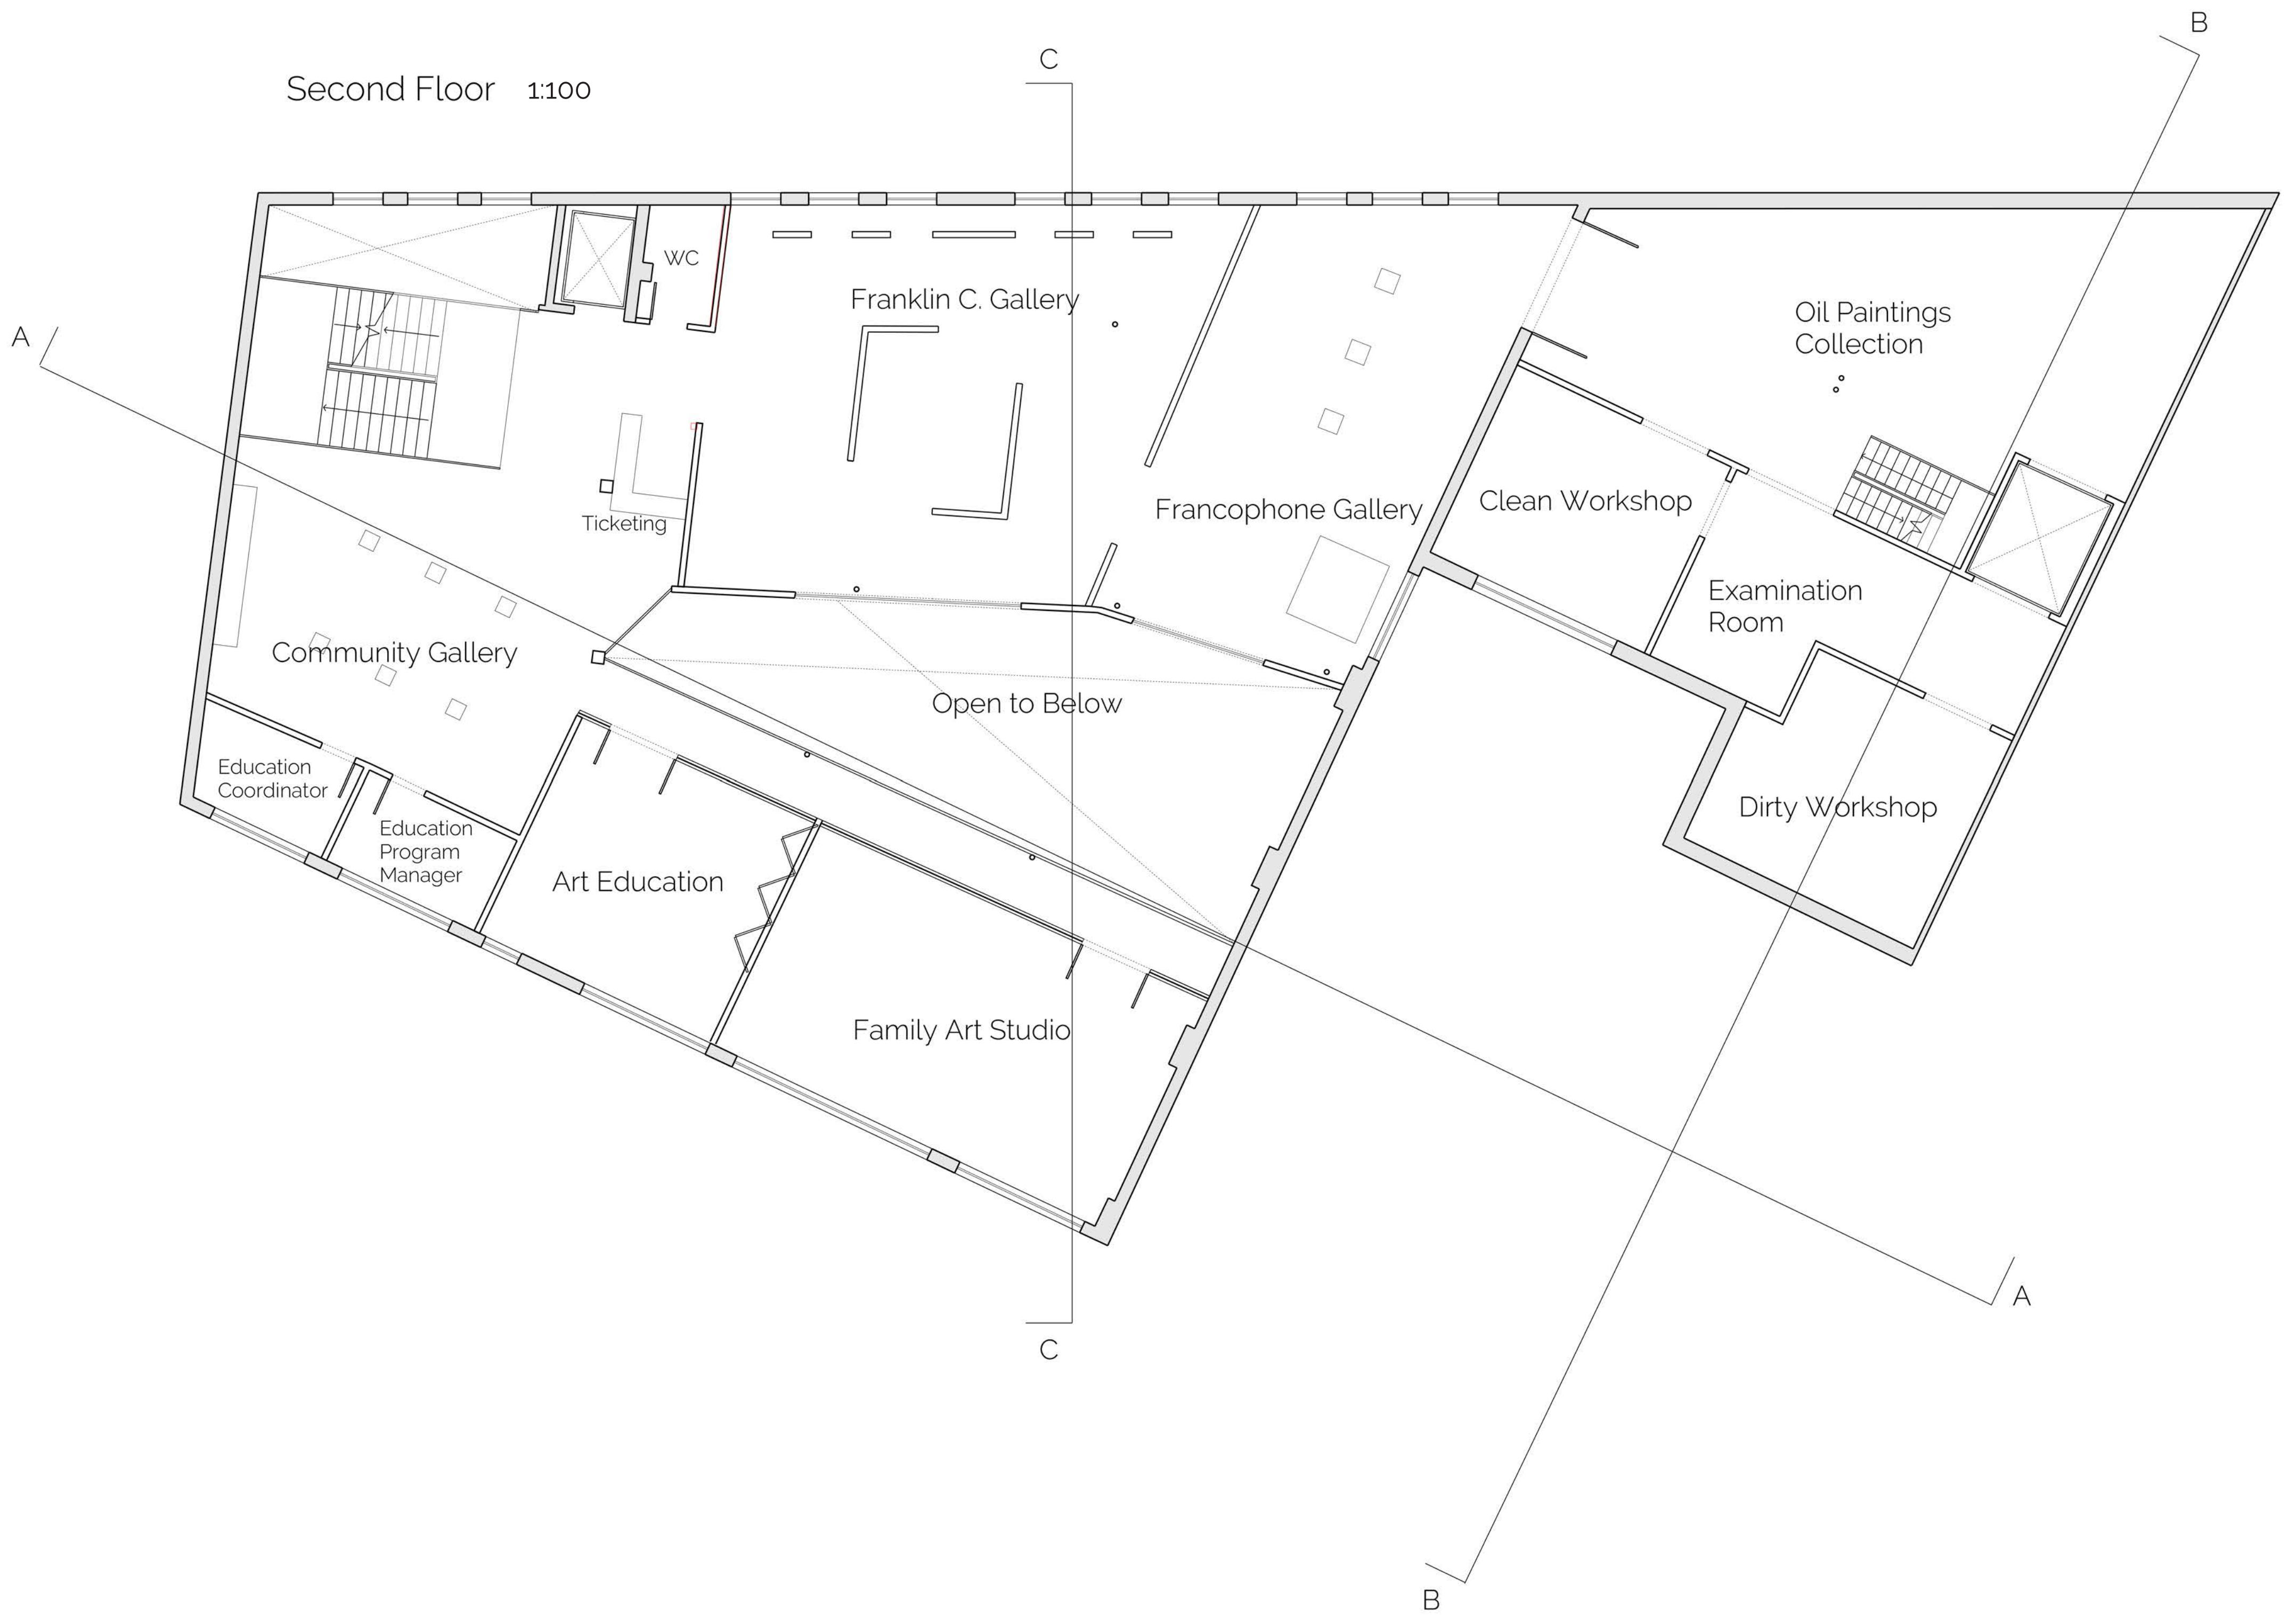

Third Floor 1:100

